



US 160/US 285 Access Control Plan


February 25th, 2026

2/13

Legend

<ul style="list-style-type: none"> ▲ 3/4 Movement ✕ Close ⬇ Left-In, Left-Out ◆ Right-In ★ Right-In, Right-Out - - Potential Street Connection 	<ul style="list-style-type: none"> ● Signalized Full ■ Unsignalized Full ◇ Right-Out ➔ State Highway Access Code Category 	<ul style="list-style-type: none"> ■ Highway Mileposts □ Parcels — City Boundaries ↔ Existing Shared Access ↔ Proposed Shared Access
--	--	---

*Black outlined symbols represent changes to existing access type or a new access location.
*Blue outlined symbols represent access restrictions that are "conditional", meaning they can only occur if other improvements are completed first.

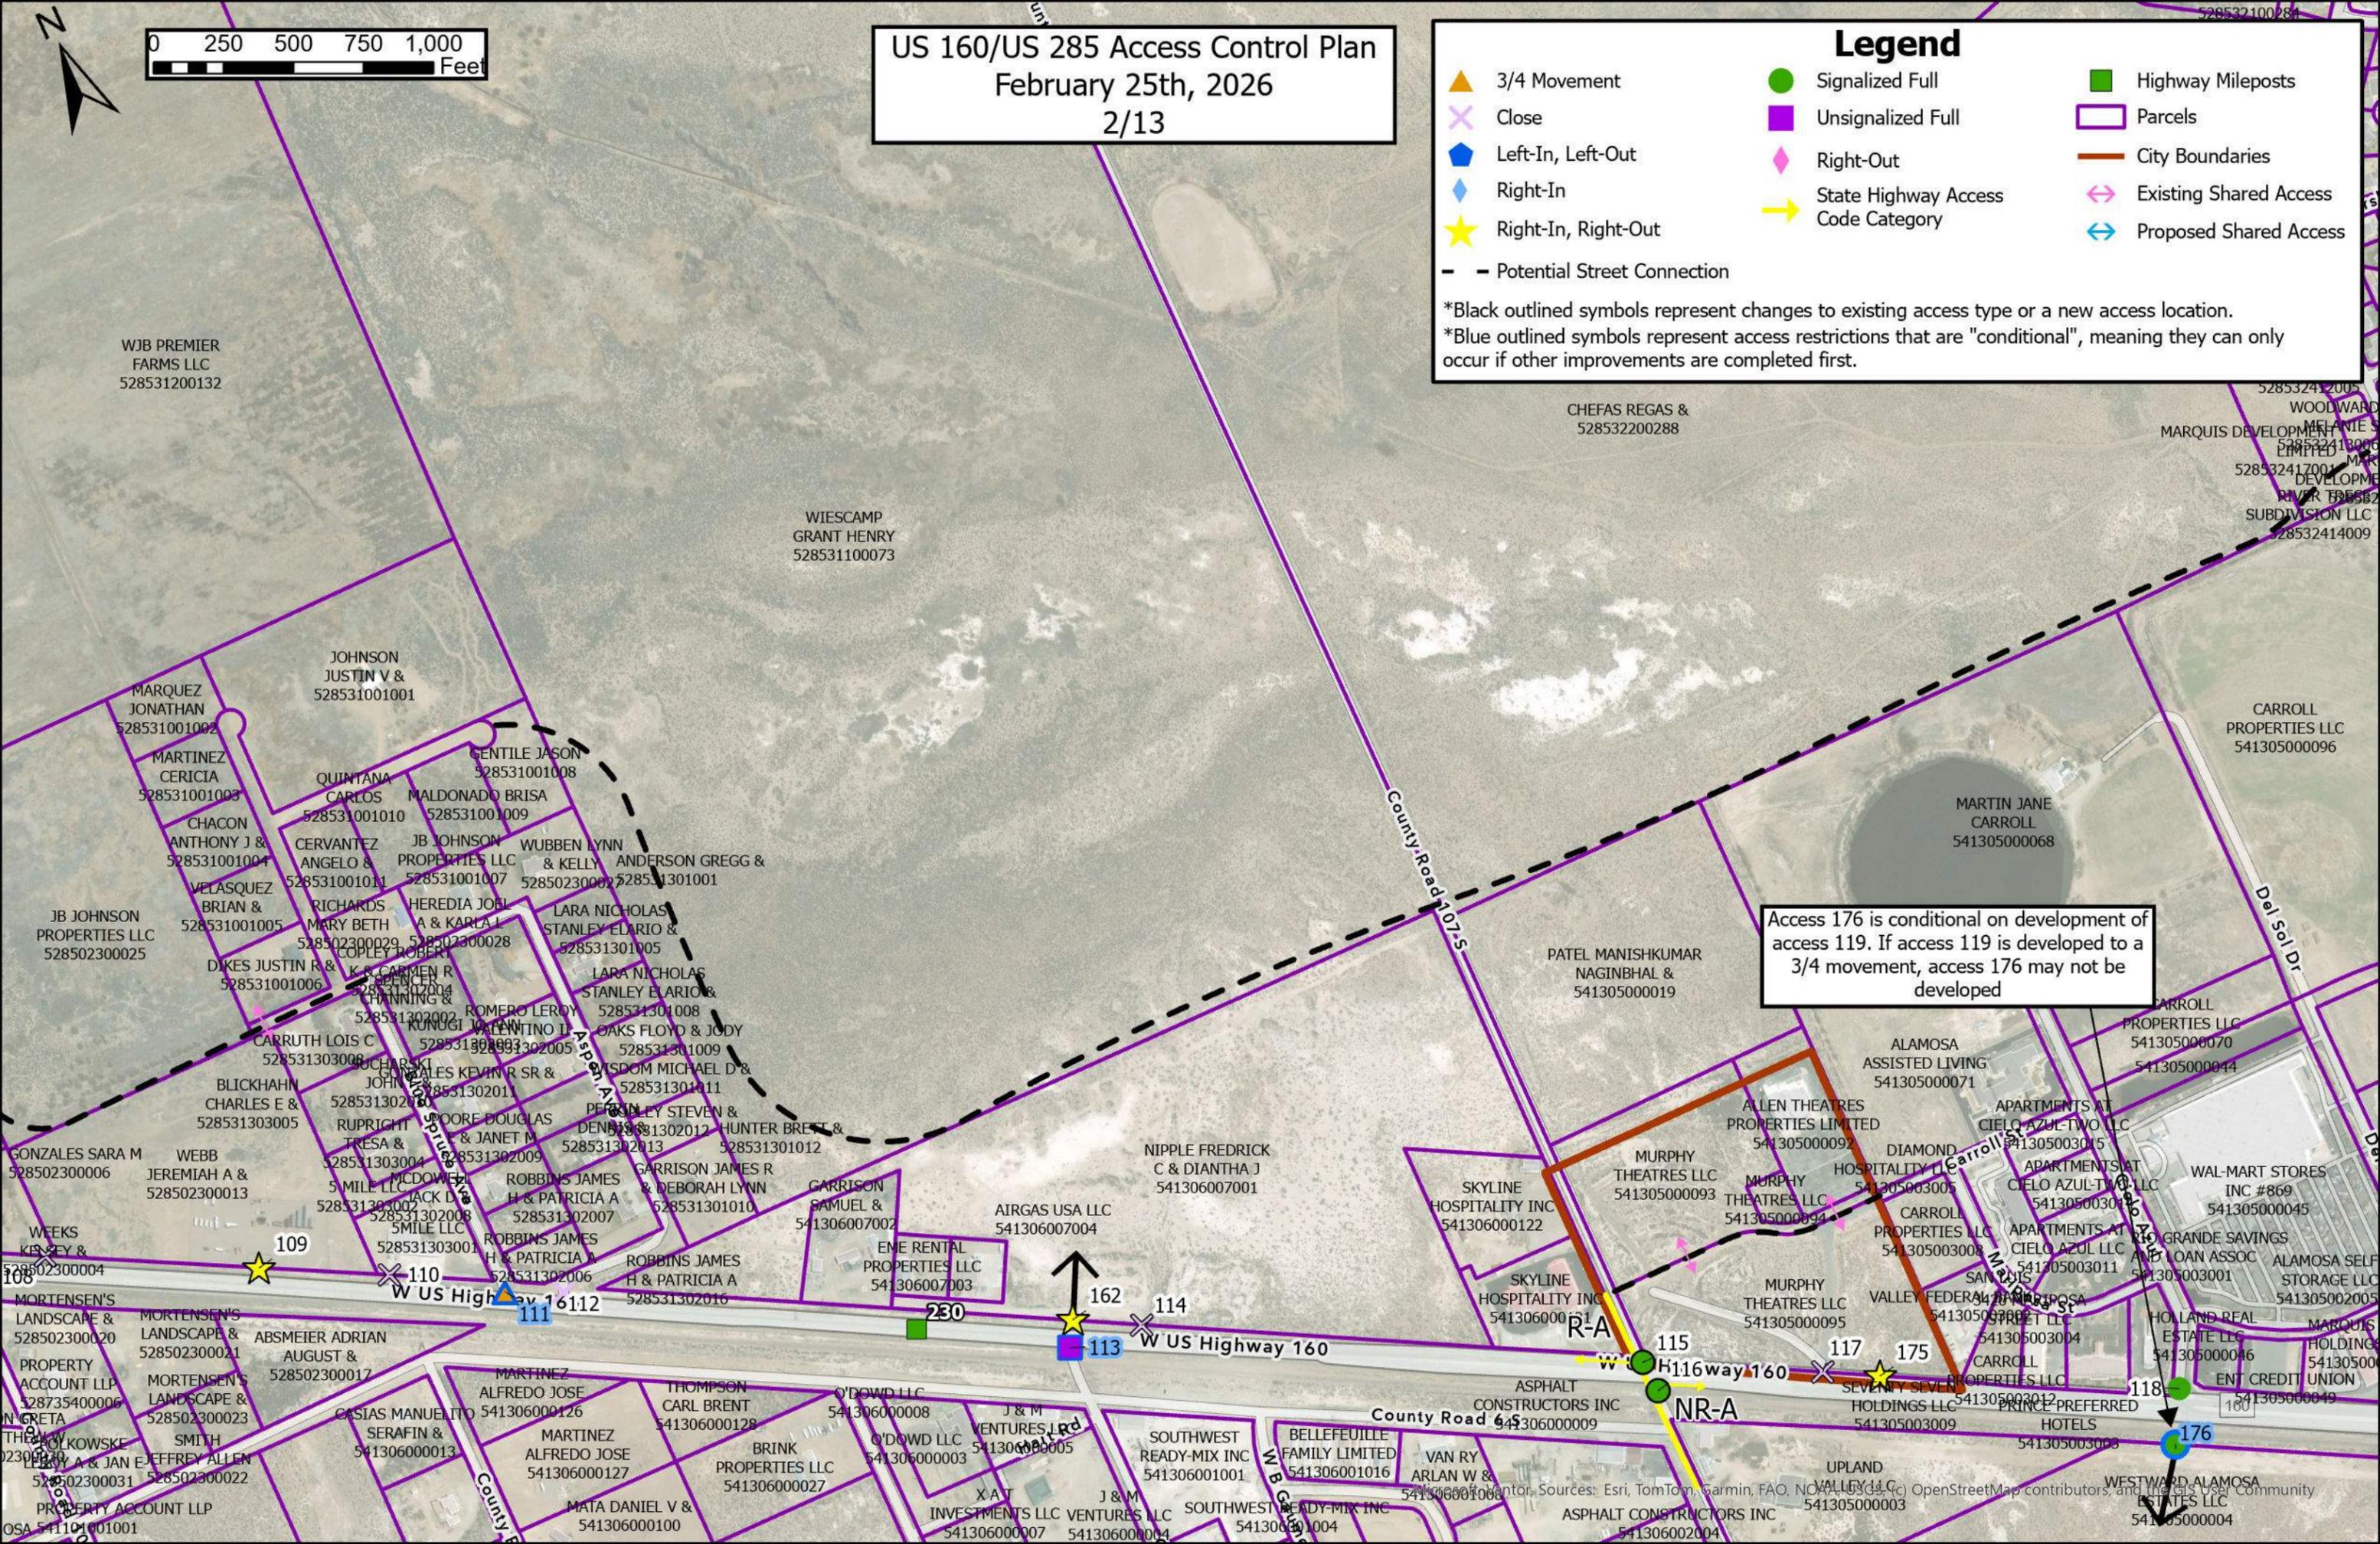

Access 176 is conditional on development of access 119. If access 119 is developed to a 3/4 movement, access 176 may not be developed

WJB PREMIER FARMS LLC
528531200132

WIESCAMP GRANT HENRY
528531100073

CHEFAS REGAS &
528532200288

WOODWARD MELNIE S
528532130006
MARQUIS DEVELOPMENT
528532417001
RIVER BRIDGE
DEVELOPMENT LLC
528532414009

CARROLL PROPERTIES LLC
541305000096

MARTIN JANE CARROLL
541305000068

PATEL MANISHKUMAR NAGINBHAL &
541305000019

ALAMOSA ASSISTED LIVING
541305000071

CARROLL PROPERTIES LLC
541305000070

APARTMENTS AT CIELO AZUL TWO LLC
541305000044

WAL-MART STORES INC #869
541305000045

GRANDE SAVINGS LOAN ASSOC
541305003001

ALAMOSA SELF STORAGE LLC
541305002005

MARQUIS HOLDINGS
541305000046

ENT CREDIT UNION
541305000049

MORTENSEN'S LANDSCAPE &
528502300020

ABSMEIER ADRIAN AUGUST &
528502300017

CASIAS MANUELITO
541306000126

MARTINEZ ALFREDO JOSE
541306000127

THOMPSON CARL BRENT
541306000128

O'DOWD LLC
541306000008

J & M VENTURES LLC
541306000005

SOUTHWEST READY-MIX INC
541306001001

BELLEFEUILLE FAMILY LIMITED
541306001016

VAN RY ARLAN W &
541306001008

ASPHALT CONSTRUCTORS INC
541306000009

UPLAND VALLEY LLC
541305000003

SEVEN SEVEN HOLDINGS LLC
541305003009

PRINCE PREFERRED HOTELS
541305003003

WESTWARD ALAMOSA ESTATES LLC
541305000004

PROPERTY ACCOUNT LLP
541101001001

SMITH JEFFREY ALLEN
528502300022

MATA DANIEL V &
541306000100

BRINK PROPERTIES LLC
541306000027

O'DOWD LLC
541306000003

VENTURES LLC
541306000004

SOUTHWEST READY-MIX INC
541306001004

ASPHALT CONSTRUCTORS INC
541306002004

ASPHALT CONSTRUCTORS INC
541306000009

VALLEY FEDERAL BANK
541305003004

MURPHY THEATRES LLC
541305000095

MURPHY THEATRES LLC
541305000094

MURPHY THEATRES LLC
541305000093

MURPHY THEATRES LLC
541305000092

APARTMENTS AT CIELO AZUL TWO LLC
541305003015

APARTMENTS AT CIELO AZUL TWO LLC
541305003015

GONZALES SARA M
528502300006

WEBB JEREMIAH A &
528502300013

5 MILE LLC
528531302008

ROBBINS JAMES H & PATRICIA A
528531302006

ROBBINS JAMES H & PATRICIA A
528531302016

GARRISON SAMUEL &
541306007002

EME RENTAL PROPERTIES LLC
541306007003

AIRGAS USA LLC
541306007004

NIPPLE FREDRICK C & DIANTHA J
541306007001

GARRISON JAMES R & DEBORAH LYNN
528531301010

SKYLINE HOSPITALITY INC
541306000122

MURPHY THEATRES LLC
541305000093

MURPHY THEATRES LLC
541305000094

MURPHY THEATRES LLC
541305000095

MURPHY THEATRES LLC
541305000092

APARTMENTS AT CIELO AZUL TWO LLC
541305003015

APARTMENTS AT CIELO AZUL TWO LLC
541305003015

JB JOHNSON PROPERTIES LLC
528502300025

VELASQUEZ BRIAN &
528531001005

RICHARDS MARY BETH
528502300029

HEREDIA JOEL A & KARLA L
528502300028

LARA NICHOLAS STANLEY ELARIO &
528531301005

WUBBEN LYNN & KELLY ANDERSON GREGG &
528502300002

ROMERO LEROY
528531302002

OAKS FLOYD & JODY
528531302005

WISDOM MICHAEL D &
528531301011

PERINLEY STEVEN & DENISE
528531302013

HUNTER BRETT &
528531301012

SKYLINE HOSPITALITY INC
541306000122

MURPHY THEATRES LLC
541305000093

MURPHY THEATRES LLC
541305000094

MURPHY THEATRES LLC
541305000095

MURPHY THEATRES LLC
541305000092

APARTMENTS AT CIELO AZUL TWO LLC
541305003015

MARQUEZ JONATHAN
528531001002

MARTINEZ CERICIA
528531001003

QUINTANA CARLOS
528531001010

MALDONADO BRISA
528531001009

GENTILE JASON
528531001008

JB JOHNSON PROPERTIES LLC
528531001007

WUBBEN LYNN & KELLY ANDERSON GREGG &
528502300002

ROMERO LEROY
528531302002

OAKS FLOYD & JODY
528531302005

WISDOM MICHAEL D &
528531301011

PERINLEY STEVEN & DENISE
528531302013

HUNTER BRETT &
528531301012

SKYLINE HOSPITALITY INC
541306000122

MURPHY THEATRES LLC
541305000093

MURPHY THEATRES LLC
541305000094

MURPHY THEATRES LLC
541305000095

MURPHY THEATRES LLC
541305000092

JOHNSON JUSTIN V &
528531001001

MARQUEZ JONATHAN
528531001002

MARTINEZ CERICIA
528531001003

QUINTANA CARLOS
528531001010

MALDONADO BRISA
528531001009

GENTILE JASON
528531001008

JB JOHNSON PROPERTIES LLC
528531001007

WUBBEN LYNN & KELLY ANDERSON GREGG &
528502300002

ROMERO LEROY
528531302002

OAKS FLOYD & JODY
528531302005

WISDOM MICHAEL D &
528531301011

PERINLEY STEVEN & DENISE
528531302013

HUNTER BRETT &
528531301012

SKYLINE HOSPITALITY INC
541306000122

MURPHY THEATRES LLC
541305000093

MURPHY THEATRES LLC
541305000094

MURPHY THEATRES LLC
541305000095

WJB PREMIER FARMS LLC
528531200132

MARQUEZ JONATHAN
528531001002

MARTINEZ CERICIA
528531001003

QUINTANA CARLOS
528531001010

MALDONADO BRISA
528531001009

GENTILE JASON
528531001008

JB JOHNSON PROPERTIES LLC
528531001007

WUBBEN LYNN & KELLY ANDERSON GREGG &
528502300002

ROMERO LEROY
528531302002

OAKS FLOYD & JODY
528531302005

WISDOM MICHAEL D &
528531301011

PERINLEY STEVEN & DENISE
528531302013

HUNTER BRETT &
528531301012

SKYLINE HOSPITALITY INC
541306000122


MURPHY THEATRES LLC
541305000093

MURPHY THEATRES LLC
541305000094

MURPHY THEATRES LLC
541305000095



Source: Esri, TomTom, Garmin, FAO, NOAA, USGS, OpenStreetMap contributors, and the GIS User Community

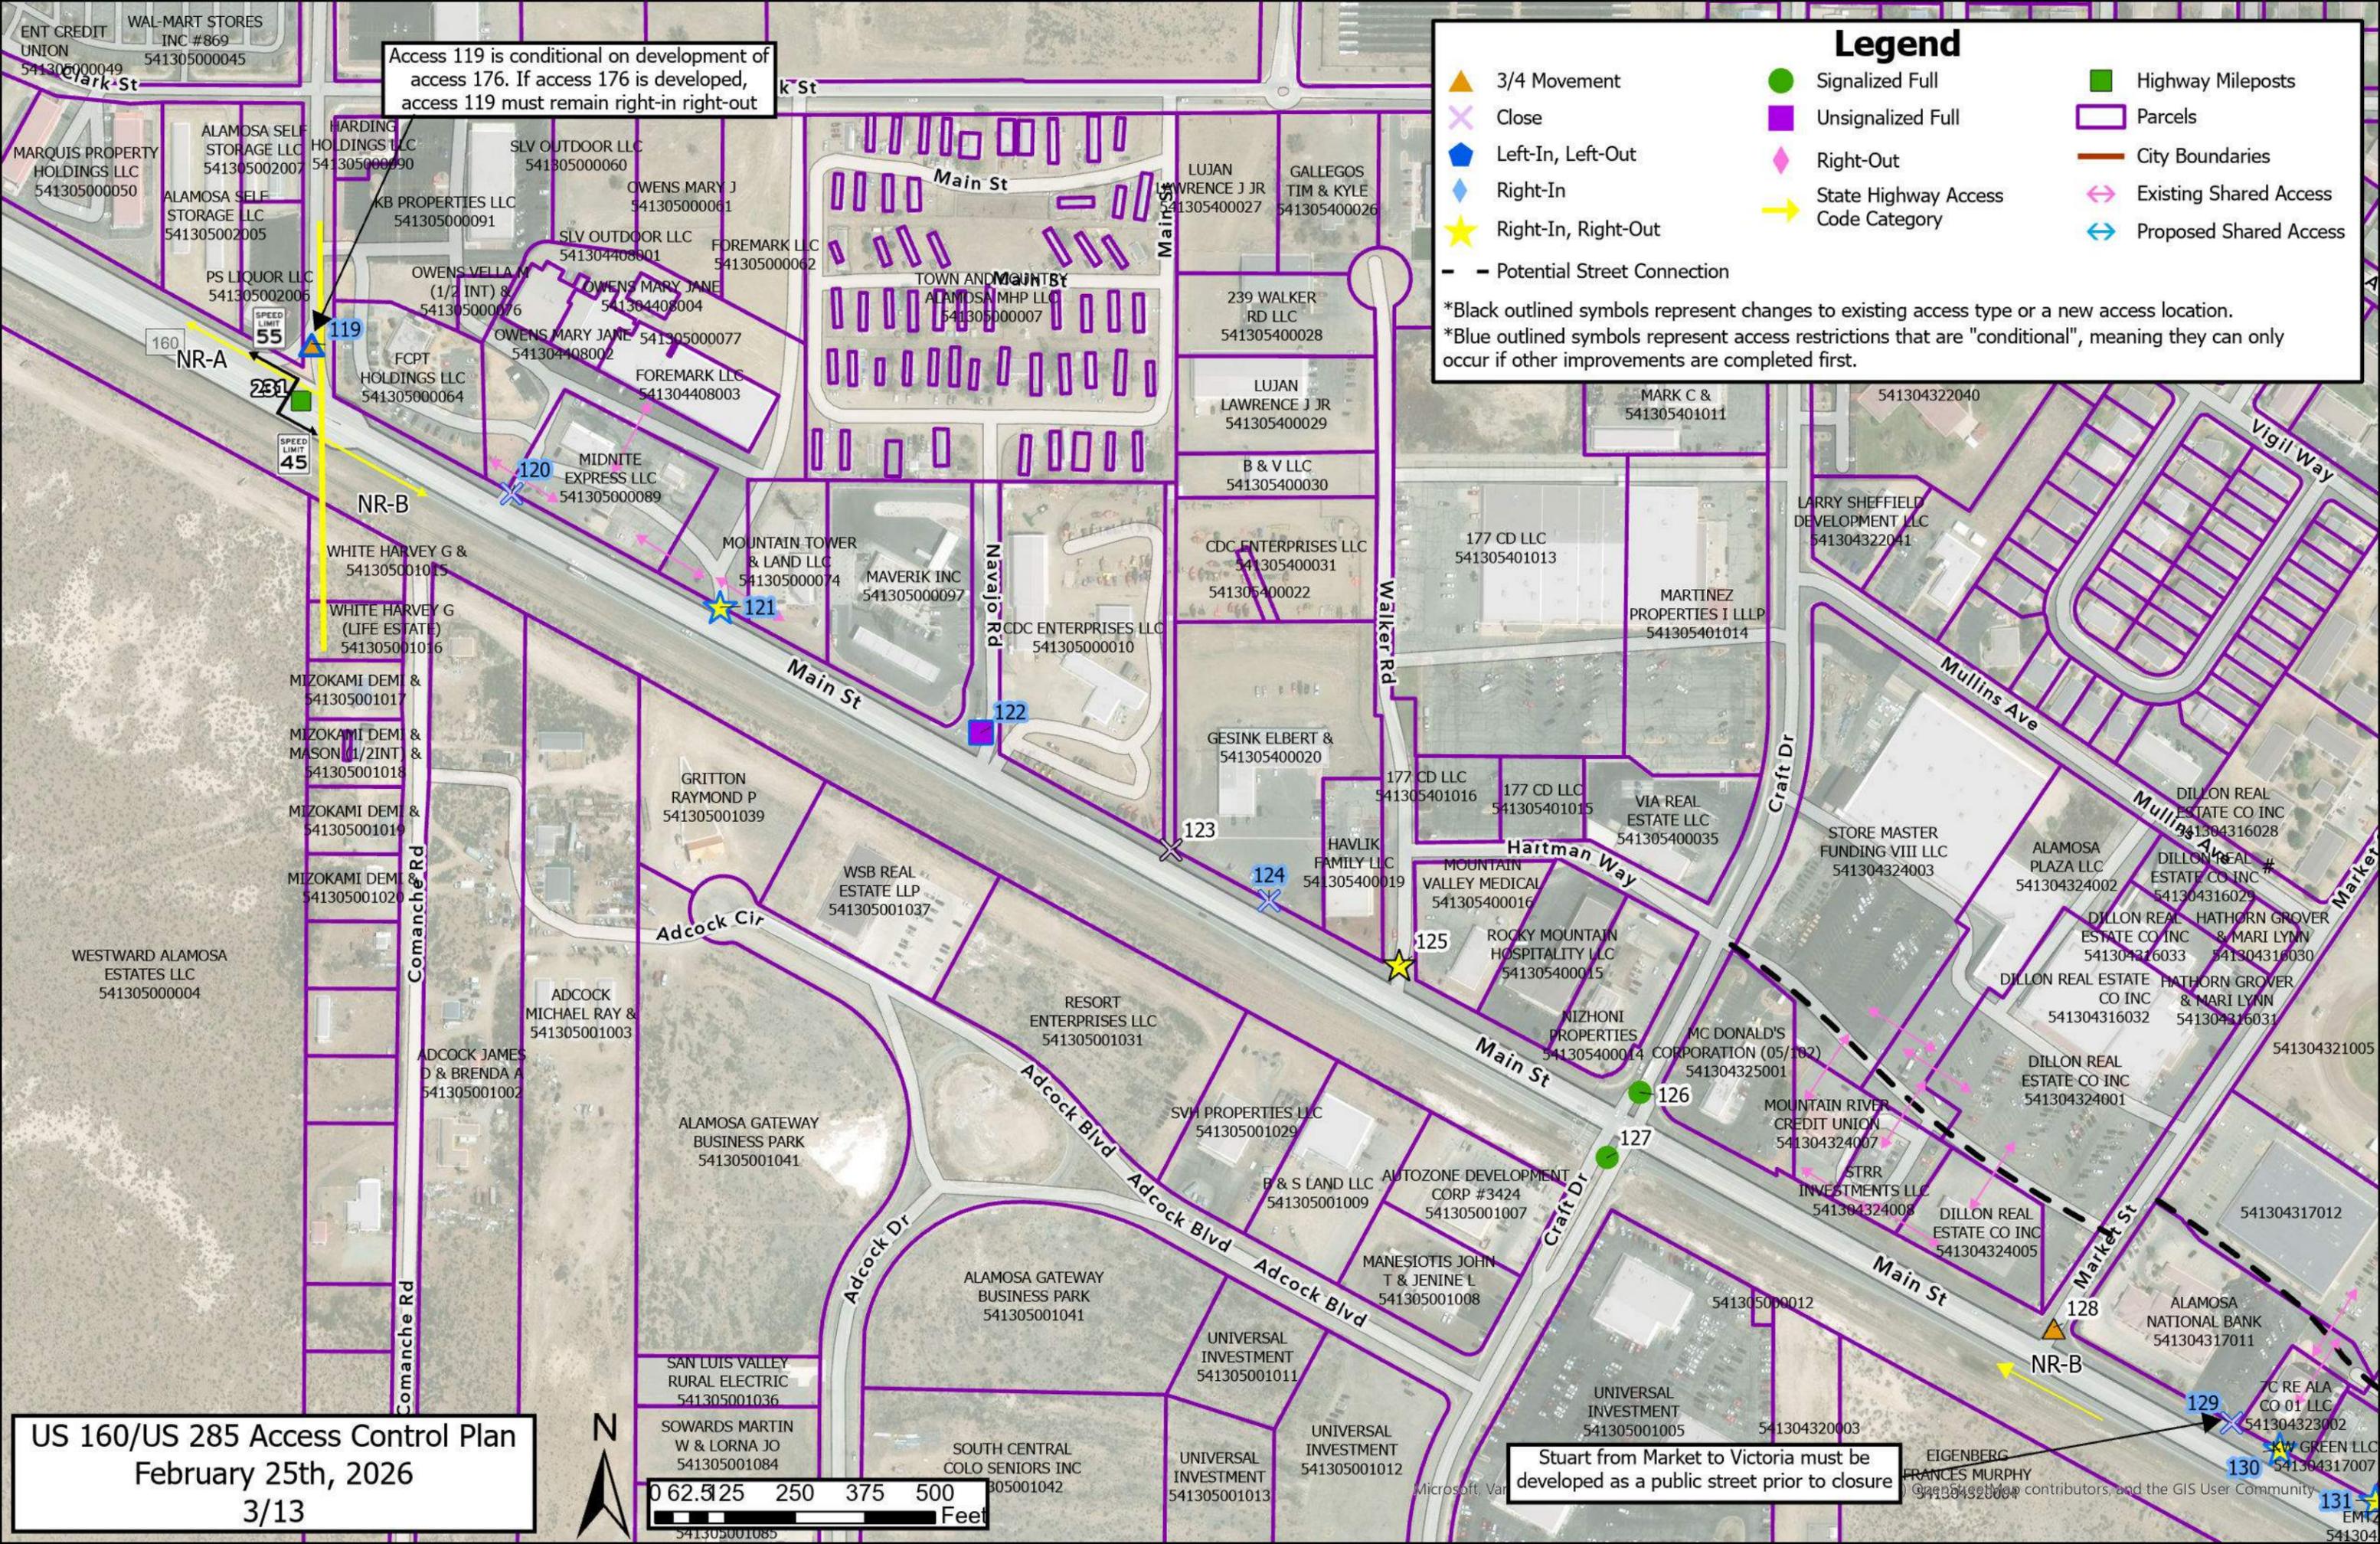

Access 119 is conditional on development of access 176. If access 176 is developed, access 119 must remain right-in right-out

Legend


	3/4 Movement		Signalized Full		Highway Mileposts
	Close		Unsignalized Full		Parcels
	Left-In, Left-Out		Right-Out		City Boundaries
	Right-In		State Highway Access Code Category		Existing Shared Access
	Right-In, Right-Out				Proposed Shared Access
	Potential Street Connection				

*Black outlined symbols represent changes to existing access type or a new access location.
 *Blue outlined symbols represent access restrictions that are "conditional", meaning they can only occur if other improvements are completed first.

US 160/US 285 Access Control Plan
 February 25th, 2026
 3/13



Stuart from Market to Victoria must be developed as a public street prior to closure

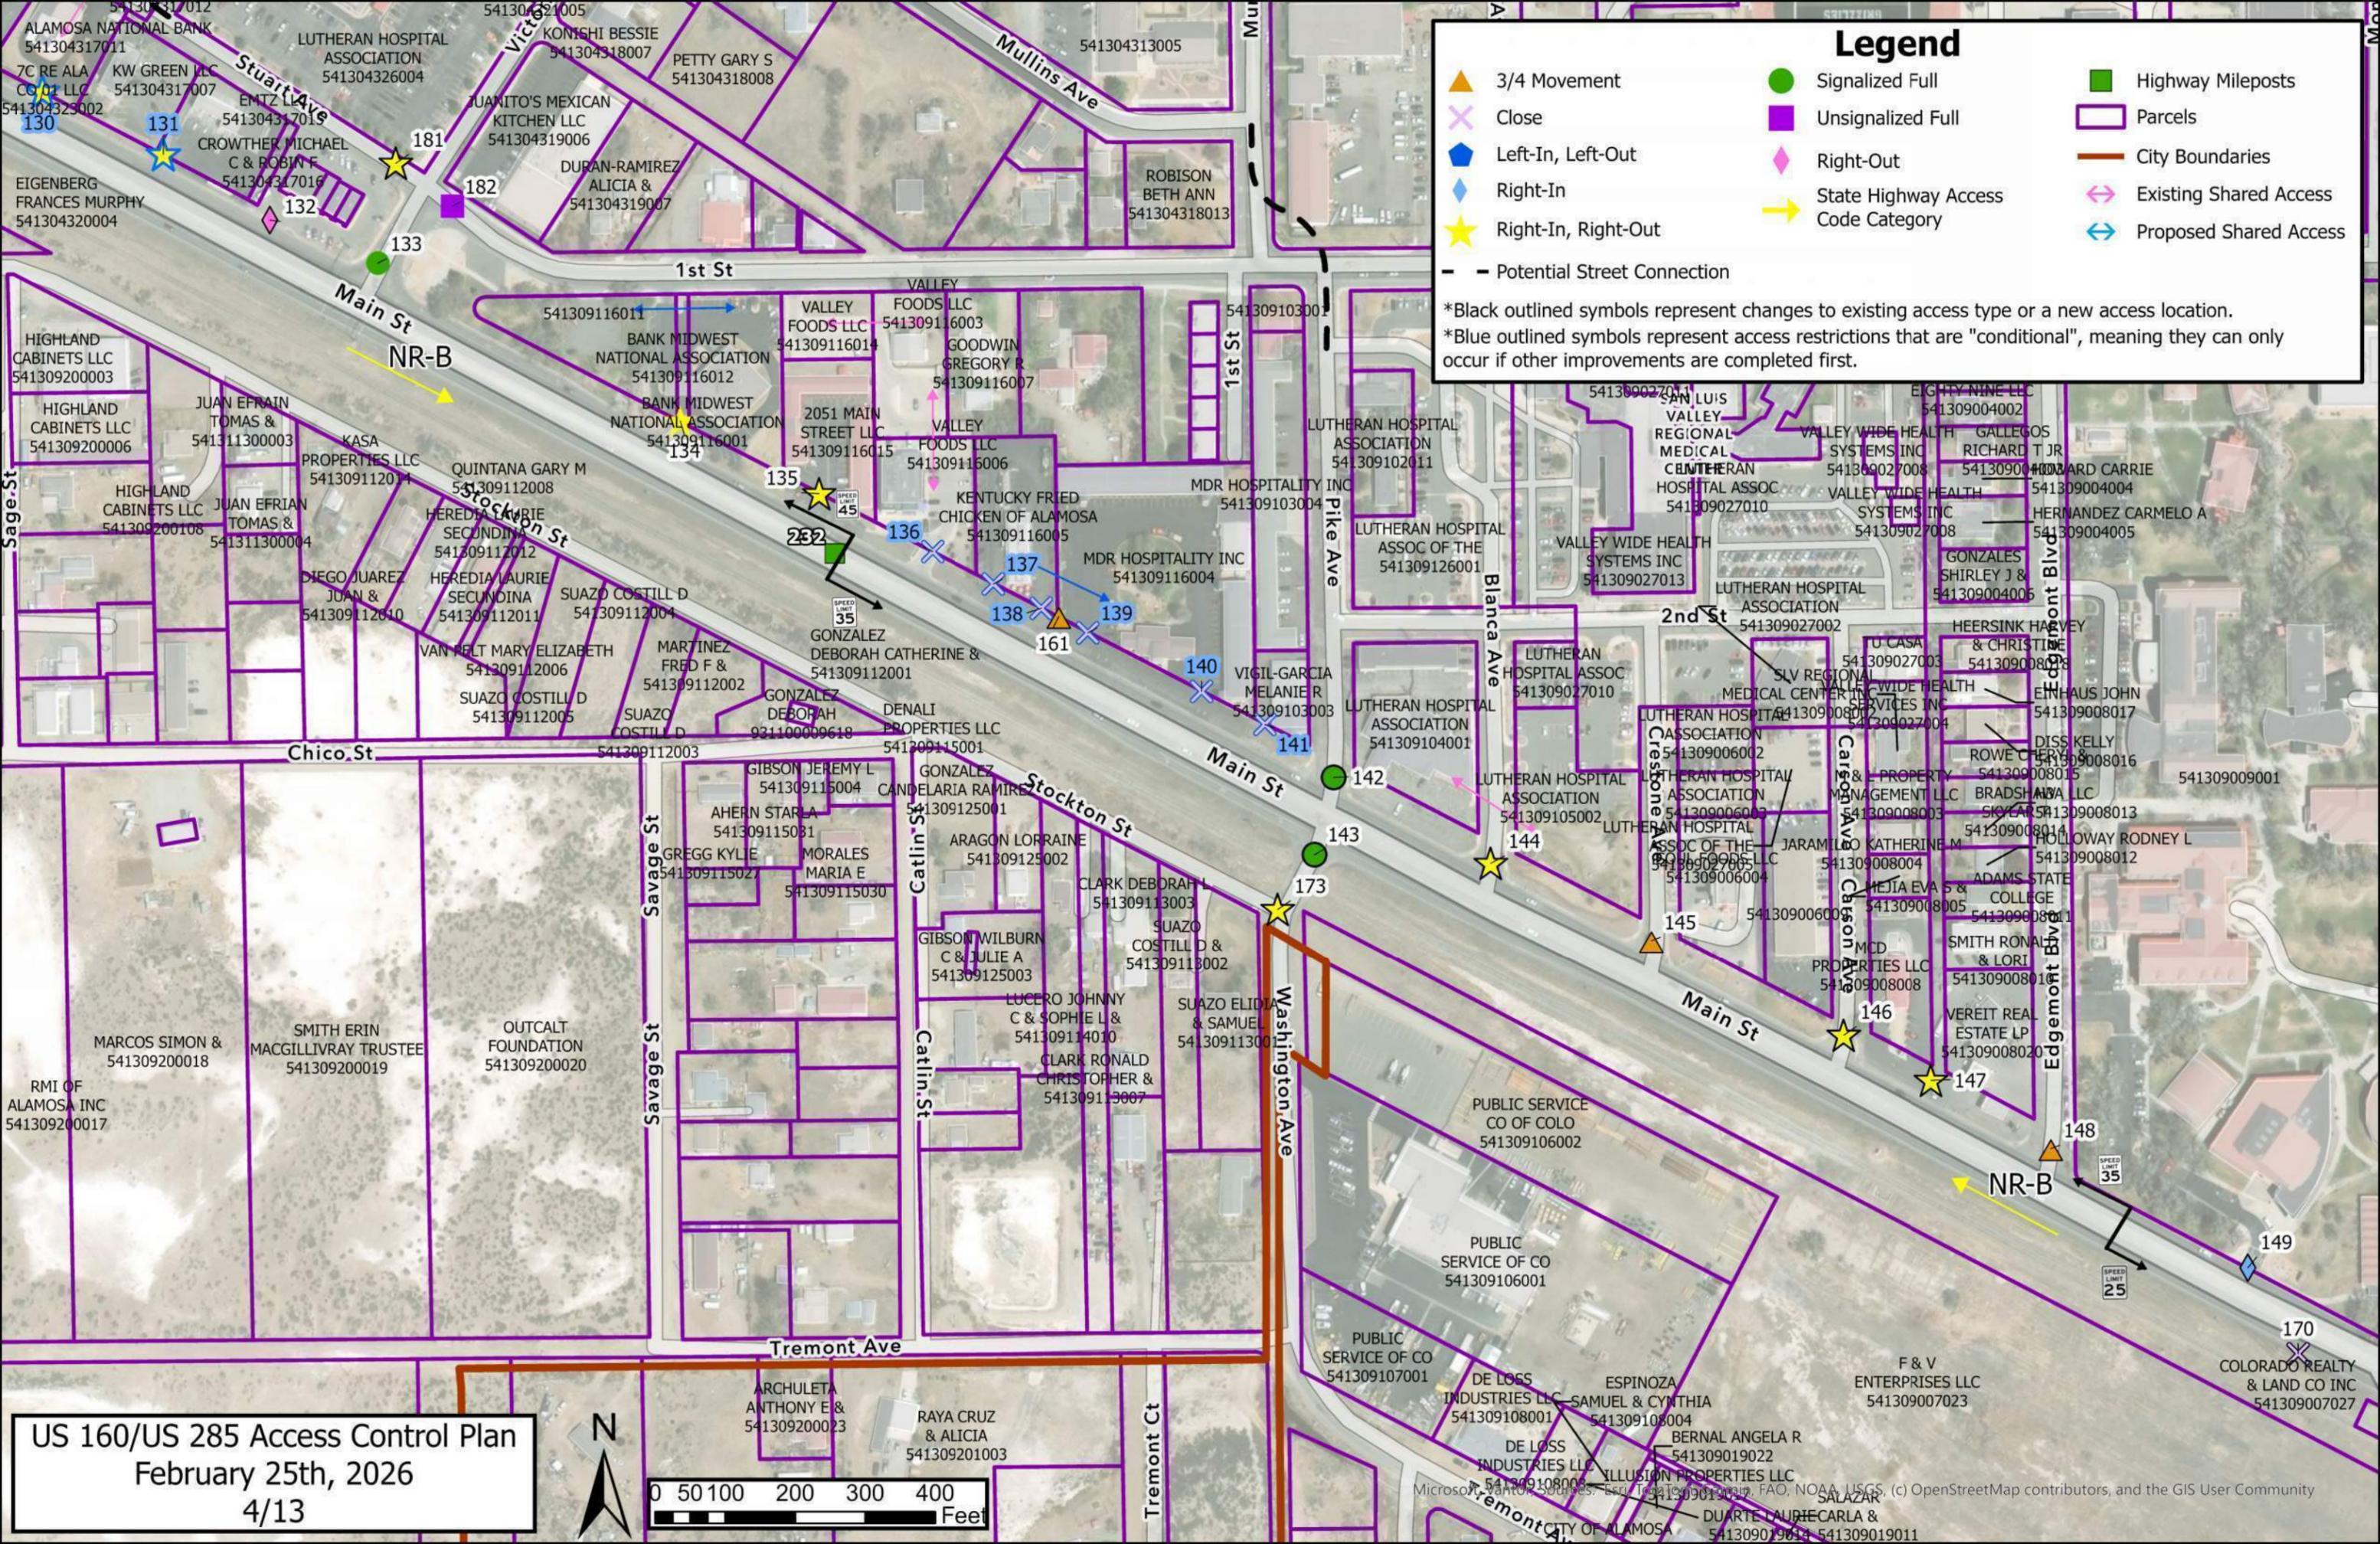



Legend

3/4 Movement	Signalized Full	Highway Mileposts
Close	Unsignalized Full	Parcels
Left-In, Left-Out	Right-Out	City Boundaries
Right-In	State Highway Access Code Category	Existing Shared Access
Right-In, Right-Out	Proposed Shared Access	
Potential Street Connection		

*Black outlined symbols represent changes to existing access type or a new access location.
 *Blue outlined symbols represent access restrictions that are "conditional", meaning they can only occur if other improvements are completed first.

US 160/US 285 Access Control Plan
 February 25th, 2026
 4/13

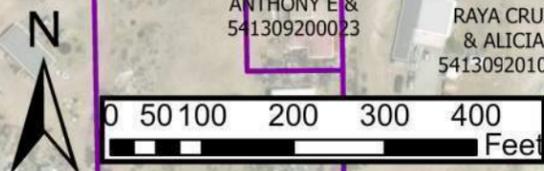

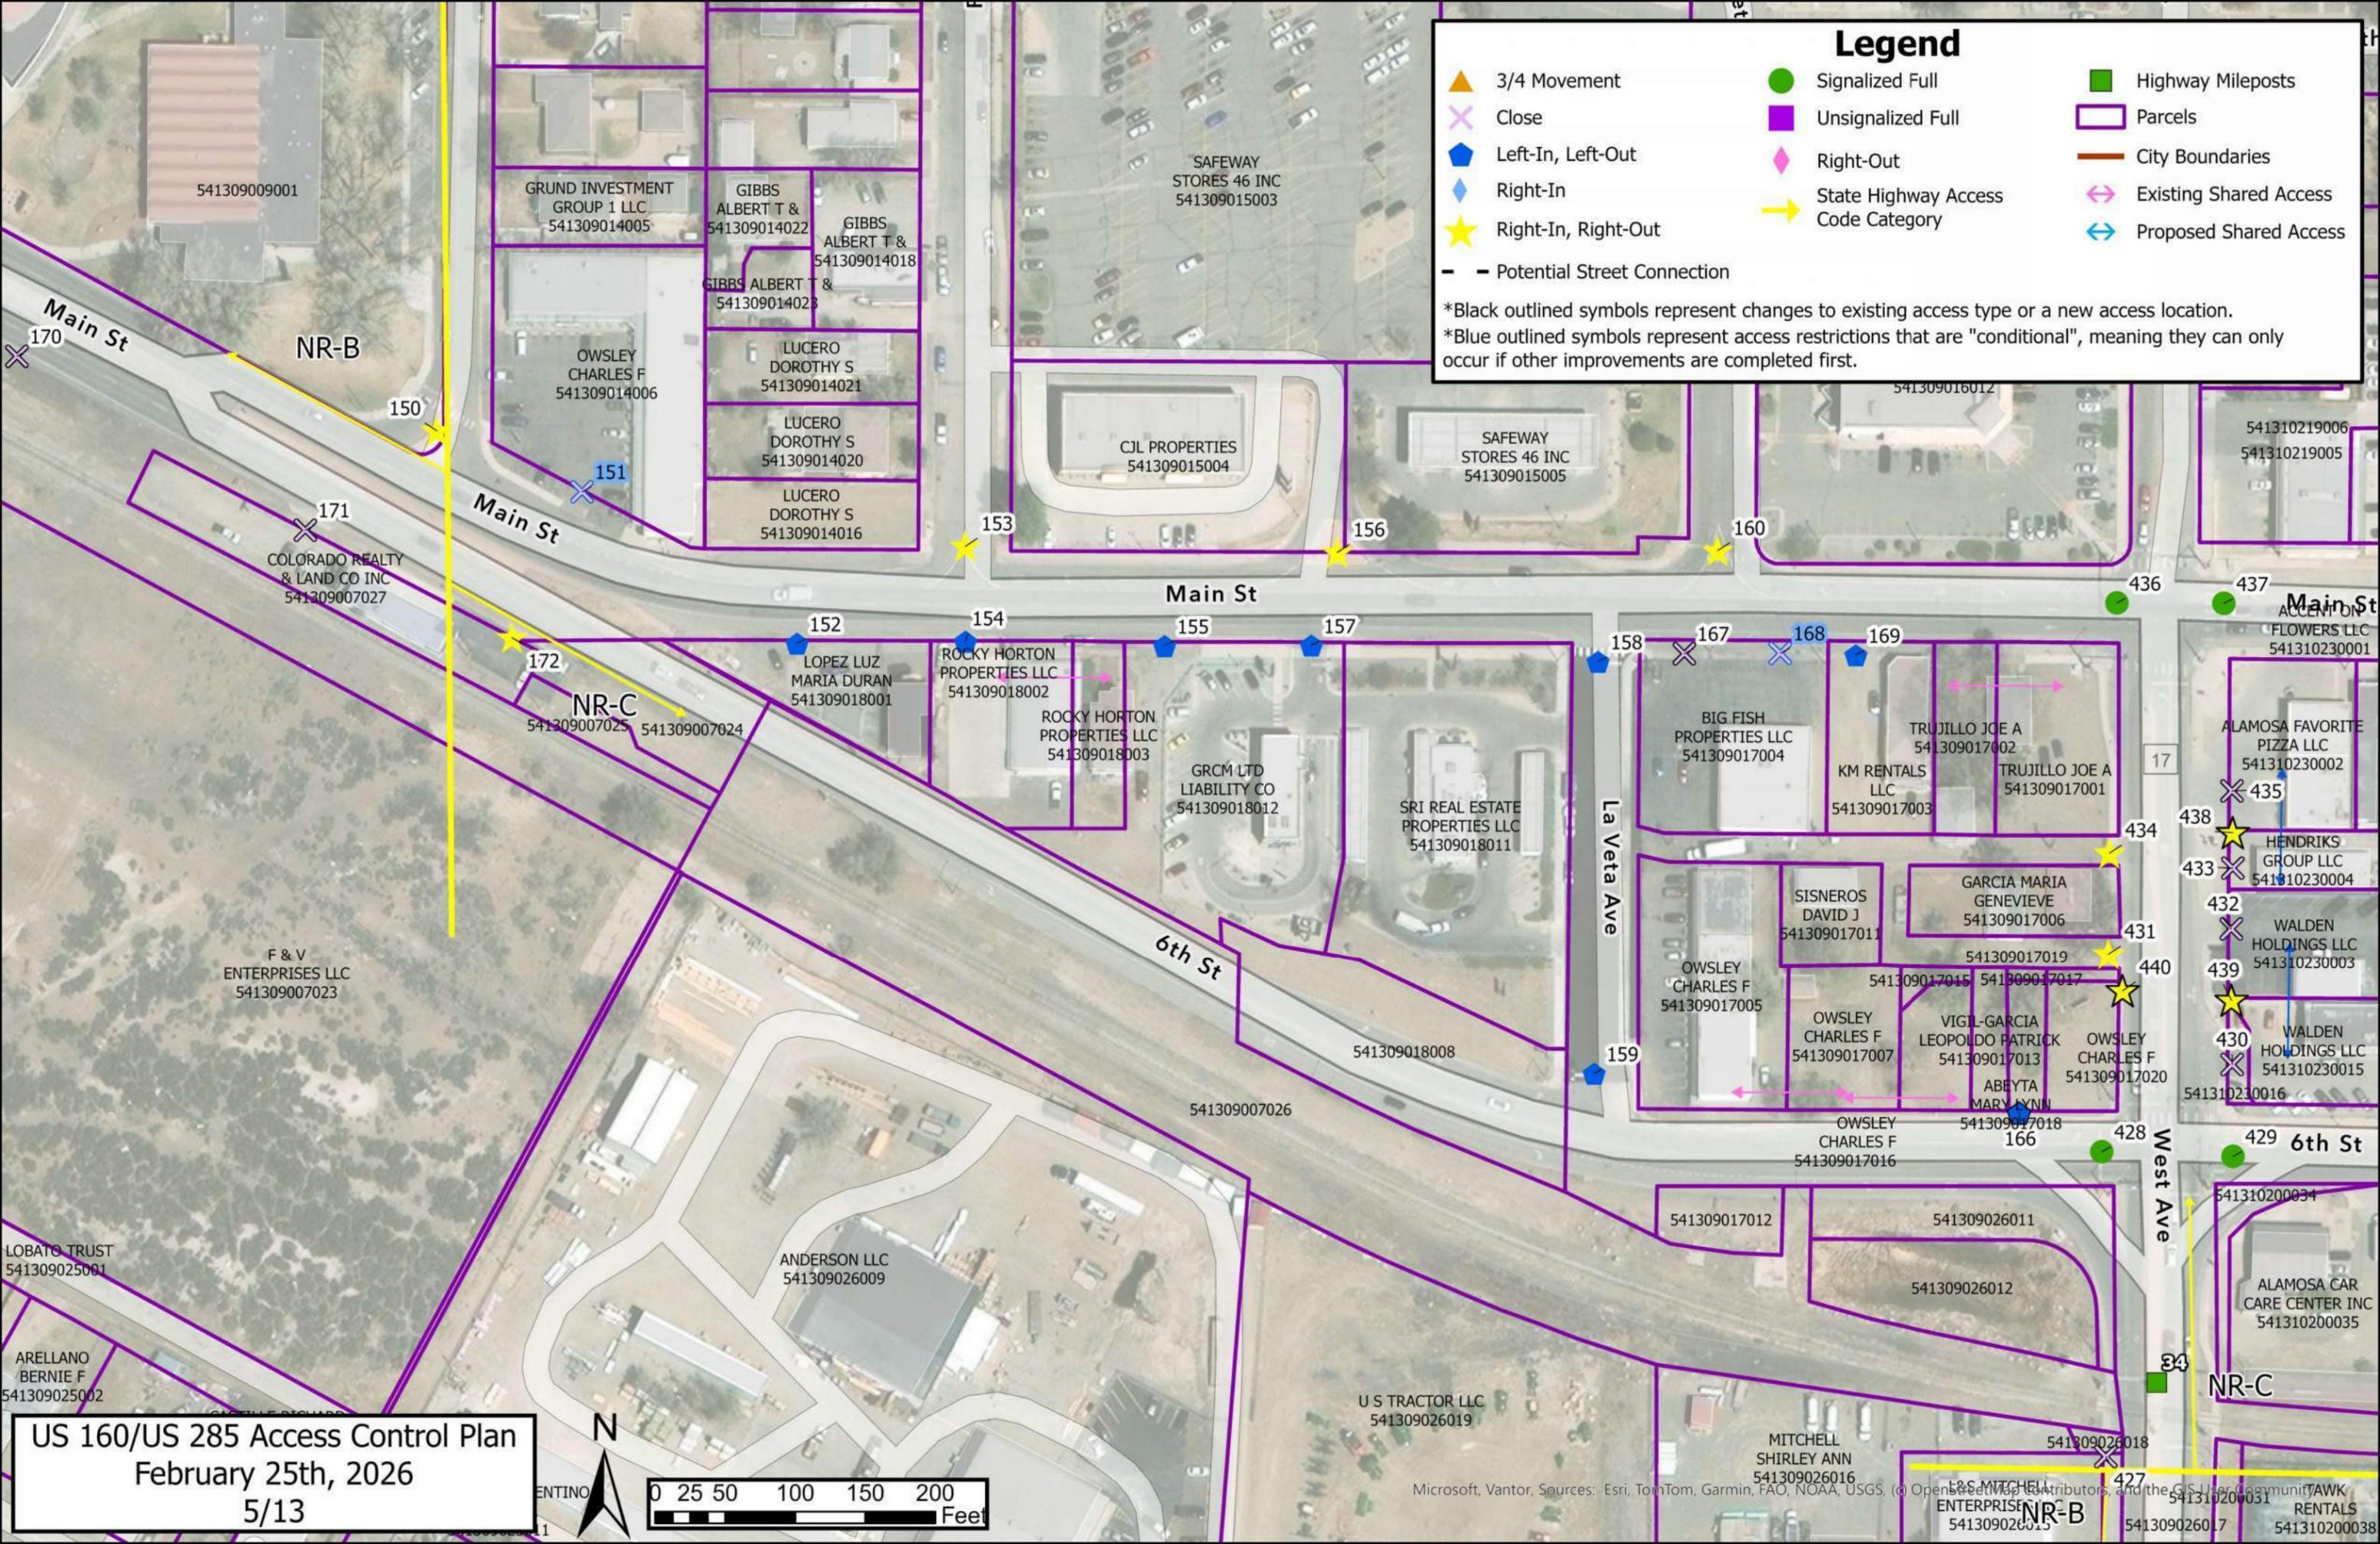



Legend

	3/4 Movement		Signalized Full		Highway Mileposts
	Close		Unsignalized Full		Parcels
	Left-In, Left-Out		Right-Out		City Boundaries
	Right-In		State Highway Access Code Category		Existing Shared Access
	Right-In, Right-Out				Proposed Shared Access
	Potential Street Connection				

*Black outlined symbols represent changes to existing access type or a new access location.
 *Blue outlined symbols represent access restrictions that are "conditional", meaning they can only occur if other improvements are completed first.

US 160/US 285 Access Control Plan
 February 25th, 2026
 5/13

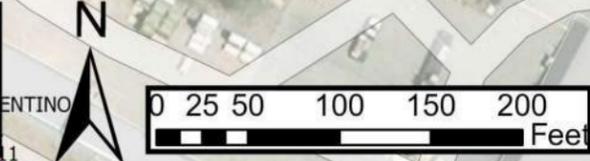

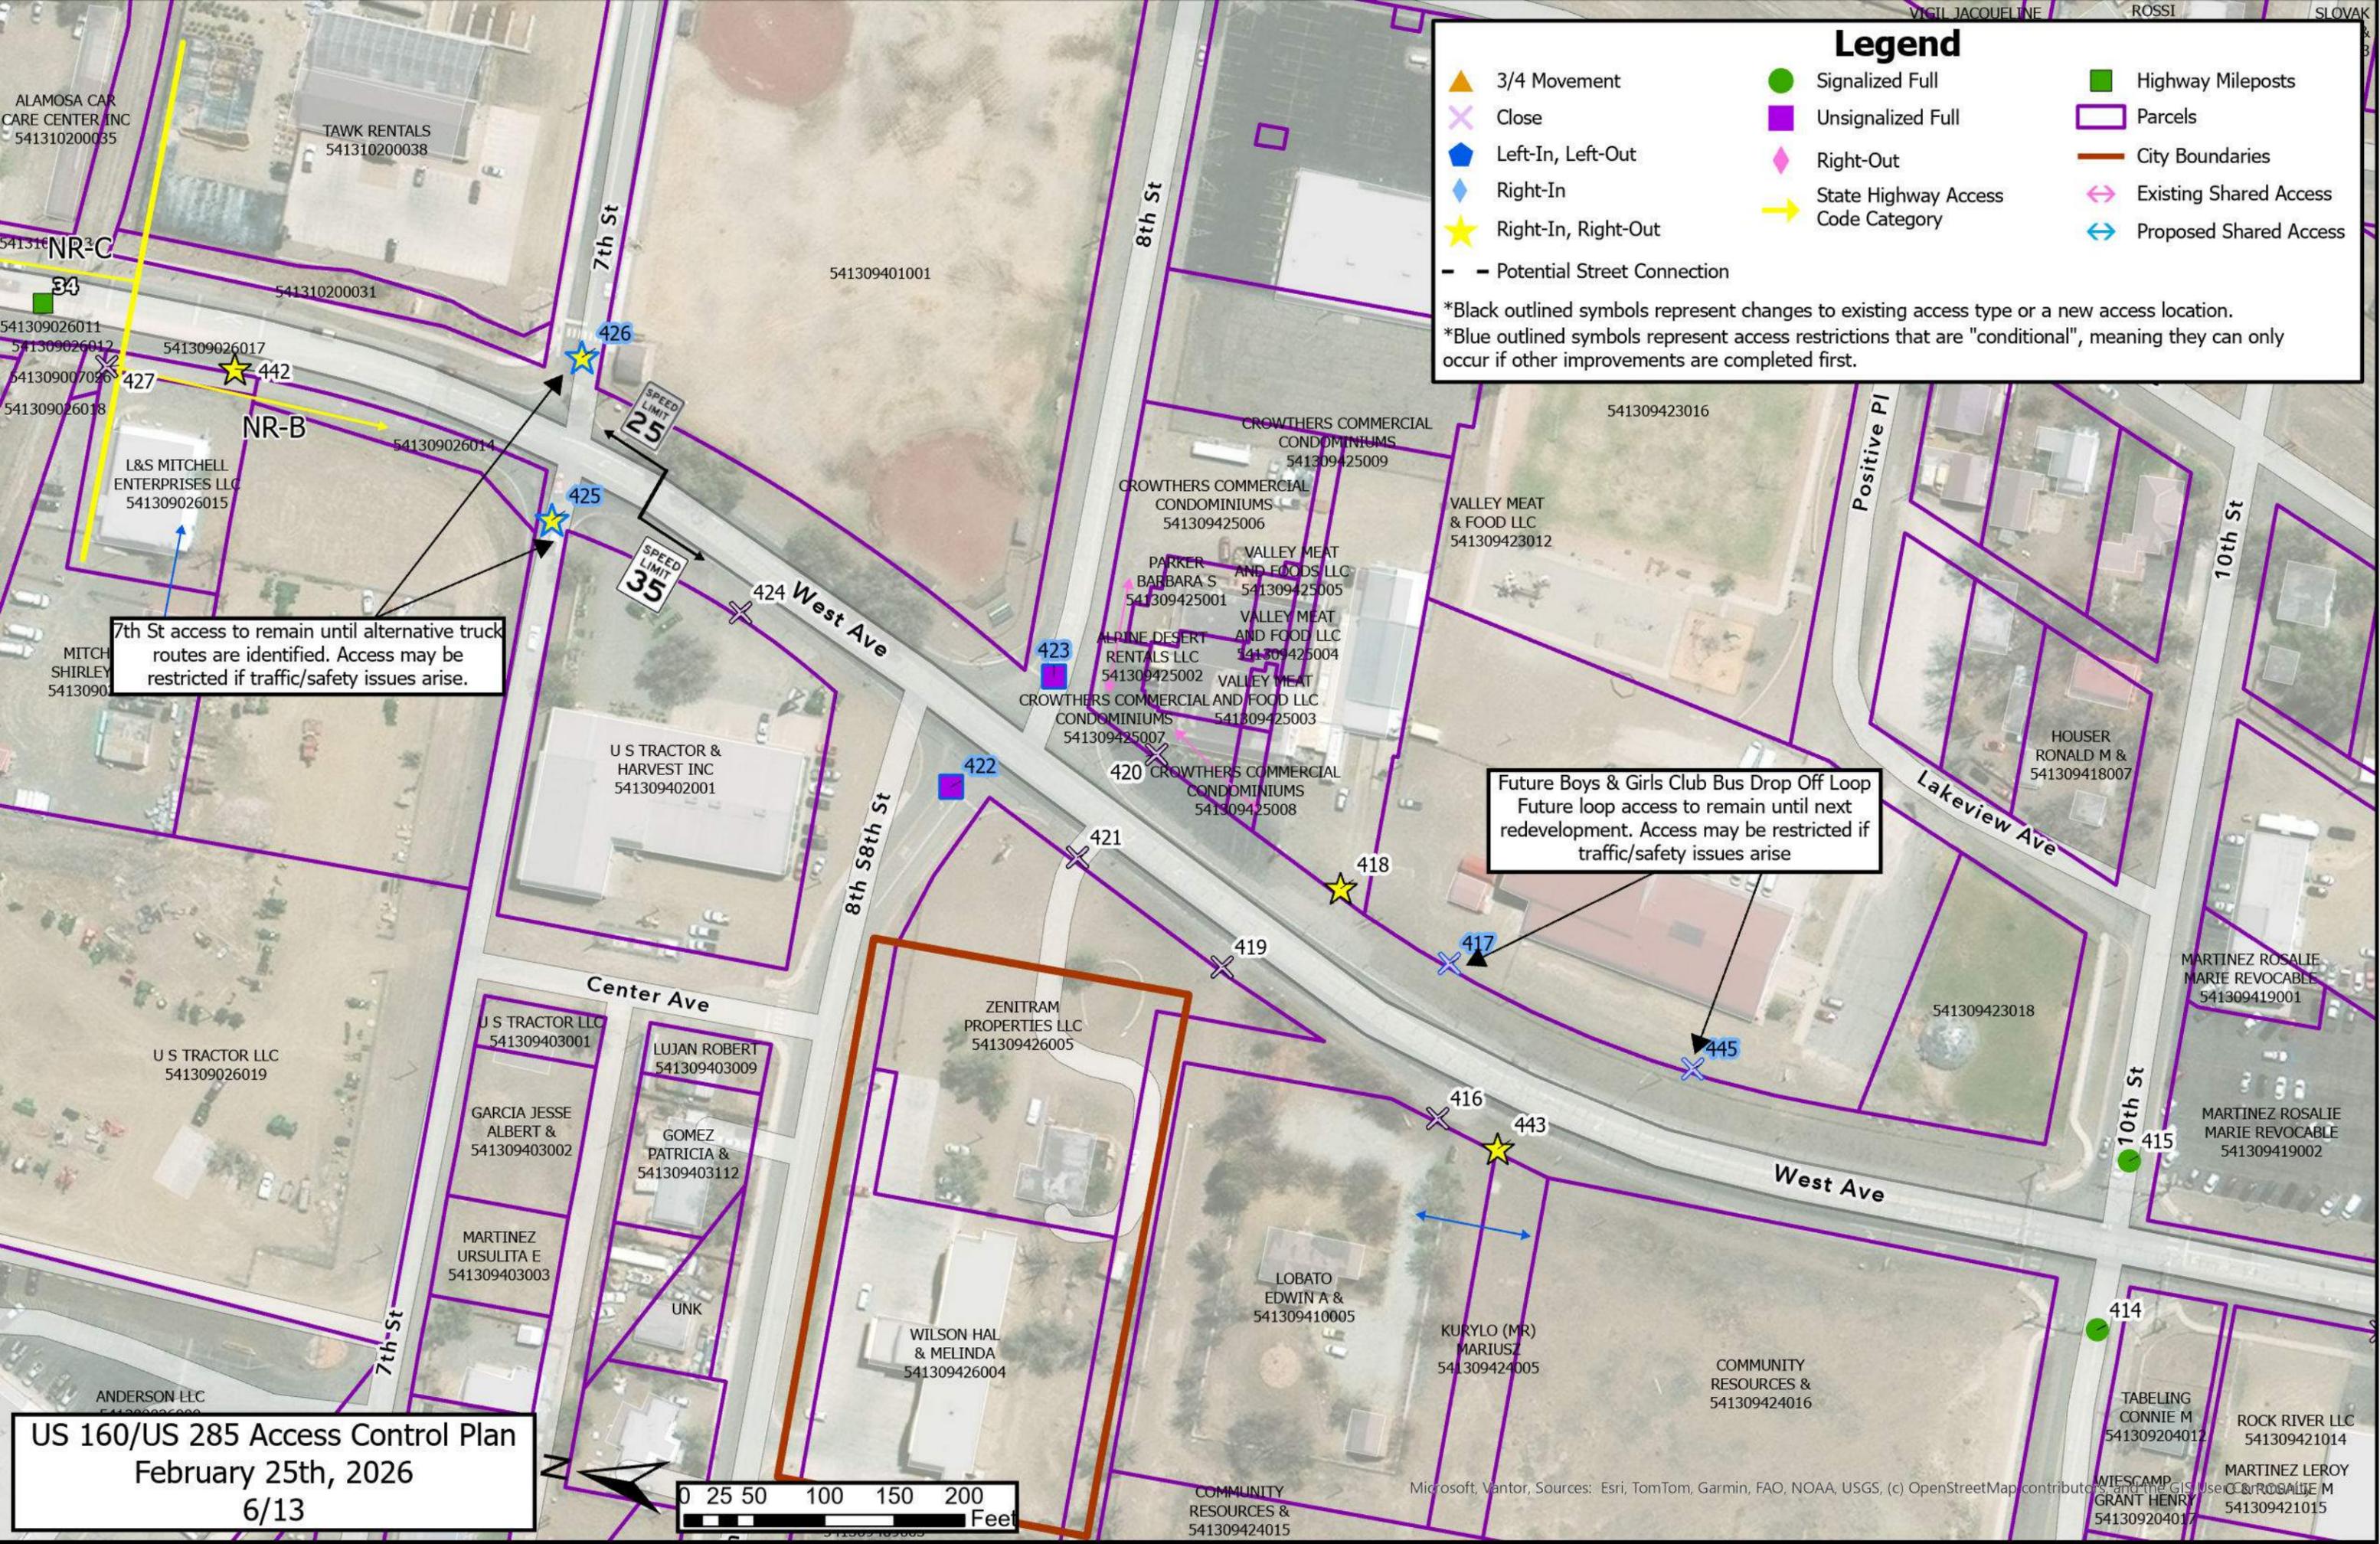

Legend


- ▲ 3/4 Movement
- ✕ Close
- ⬆ Left-In, Left-Out
- ◆ Right-In
- ★ Right-In, Right-Out
- Potential Street Connection
- Signalized Full
- Unsignalized Full
- ◆ Right-Out
- ➔ State Highway Access Code Category
- Highway Mileposts
- Parcels
- City Boundaries
- ↔ Existing Shared Access
- ↔ Proposed Shared Access

*Black outlined symbols represent changes to existing access type or a new access location.
 *Blue outlined symbols represent access restrictions that are "conditional", meaning they can only occur if other improvements are completed first.

7th St access to remain until alternative truck routes are identified. Access may be restricted if traffic/safety issues arise.

Future Boys & Girls Club Bus Drop Off Loop
 Future loop access to remain until next redevelopment. Access may be restricted if traffic/safety issues arise


US 160/US 285 Access Control Plan
 February 25th, 2026
 6/13

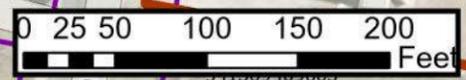


Legend

- ▲ 3/4 Movement
- × Close
- ◆ Left-In, Left-Out
- ◇ Right-In
- ★ Right-In, Right-Out
- Potential Street Connection
- Signalized Full
- Unsignalized Full
- ◆ Right-Out
- ➔ State Highway Access Code Category
- Highway Mileposts
- Parcels
- City Boundaries
- ↔ Existing Shared Access
- ↔ Proposed Shared Access

*Black outlined symbols represent changes to existing access type or a new access location.
 *Blue outlined symbols represent access restrictions that are "conditional", meaning they can only occur if other improvements are completed first.

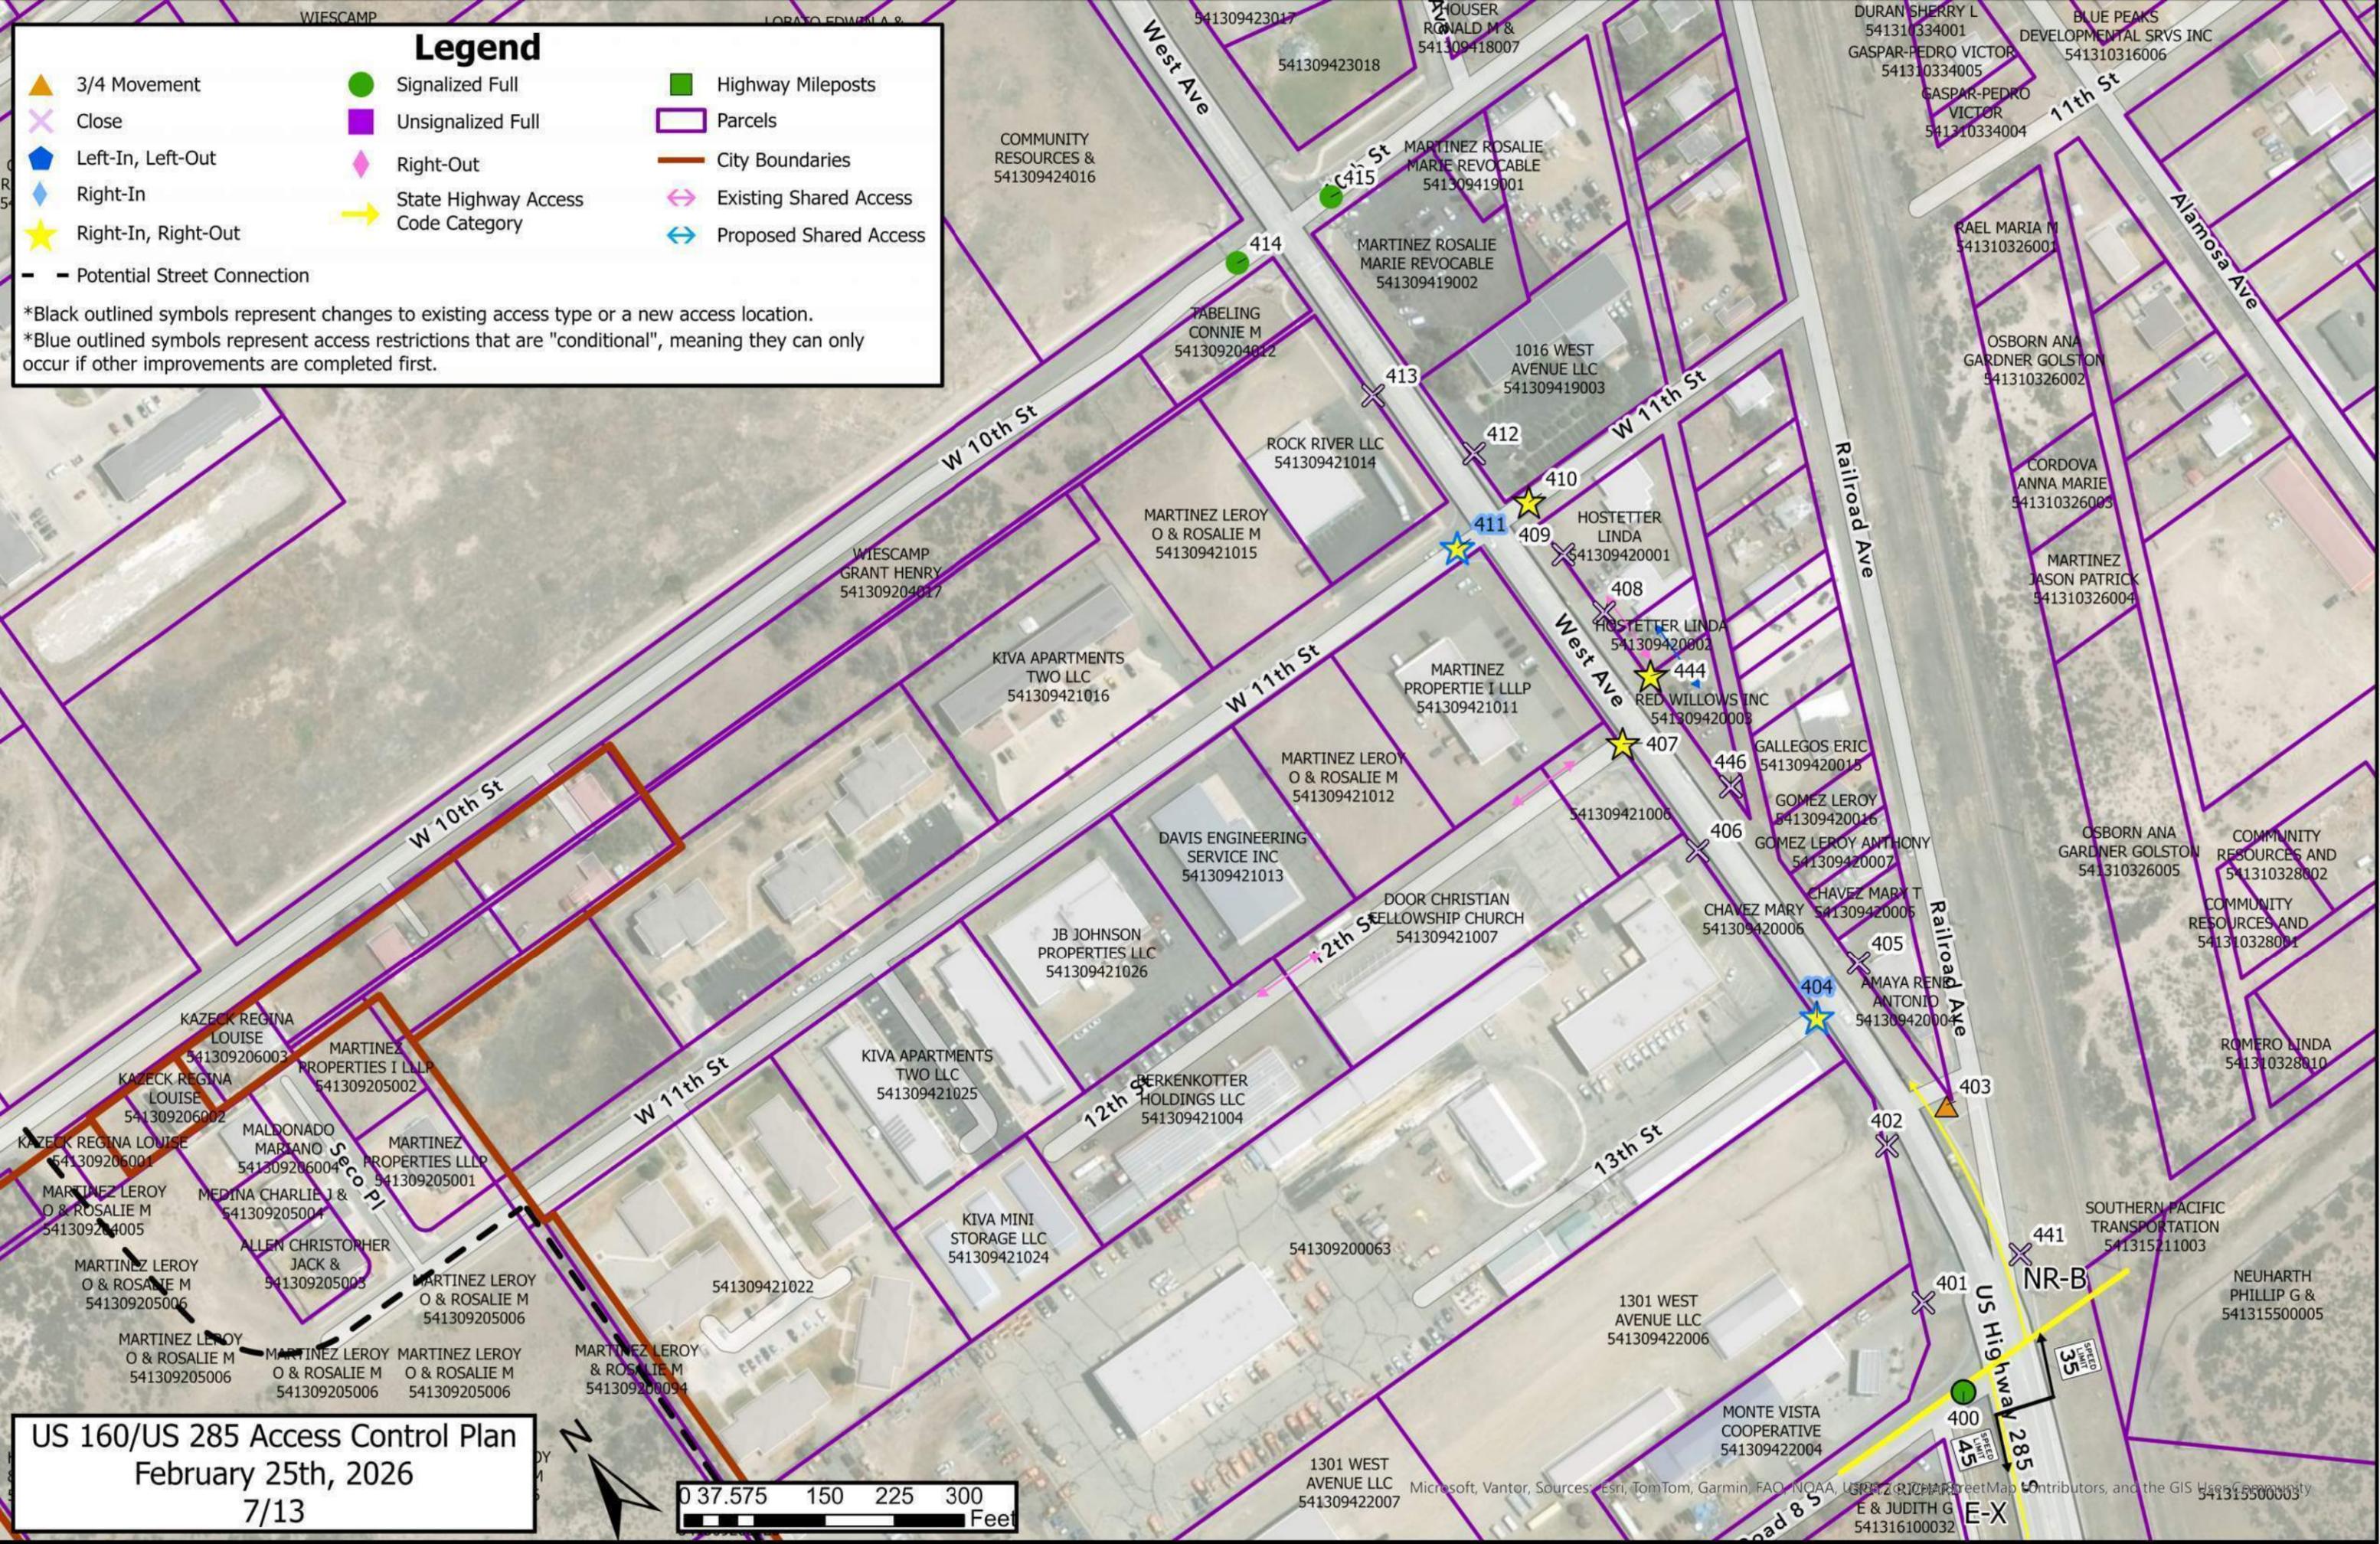


US 160/US 285 Access Control Plan
 February 25th, 2026
 7/13

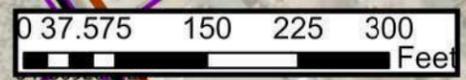

Legend

- ▲ 3/4 Movement
- ✕ Close
- ⬇ Left-In, Left-Out
- ⬆ Right-In
- ★ Right-In, Right-Out
- Potential Street Connection
- Signalized Full
- Unsignalized Full
- ◇ Right-Out
- ➔ State Highway Access Code Category
- Highway Mileposts
- Parcels
- City Boundaries
- ↔ Existing Shared Access
- ↔ Proposed Shared Access

*Black outlined symbols represent changes to existing access type or a new access location.
 *Blue outlined symbols represent access restrictions that are "conditional", meaning they can only occur if other improvements are completed first.

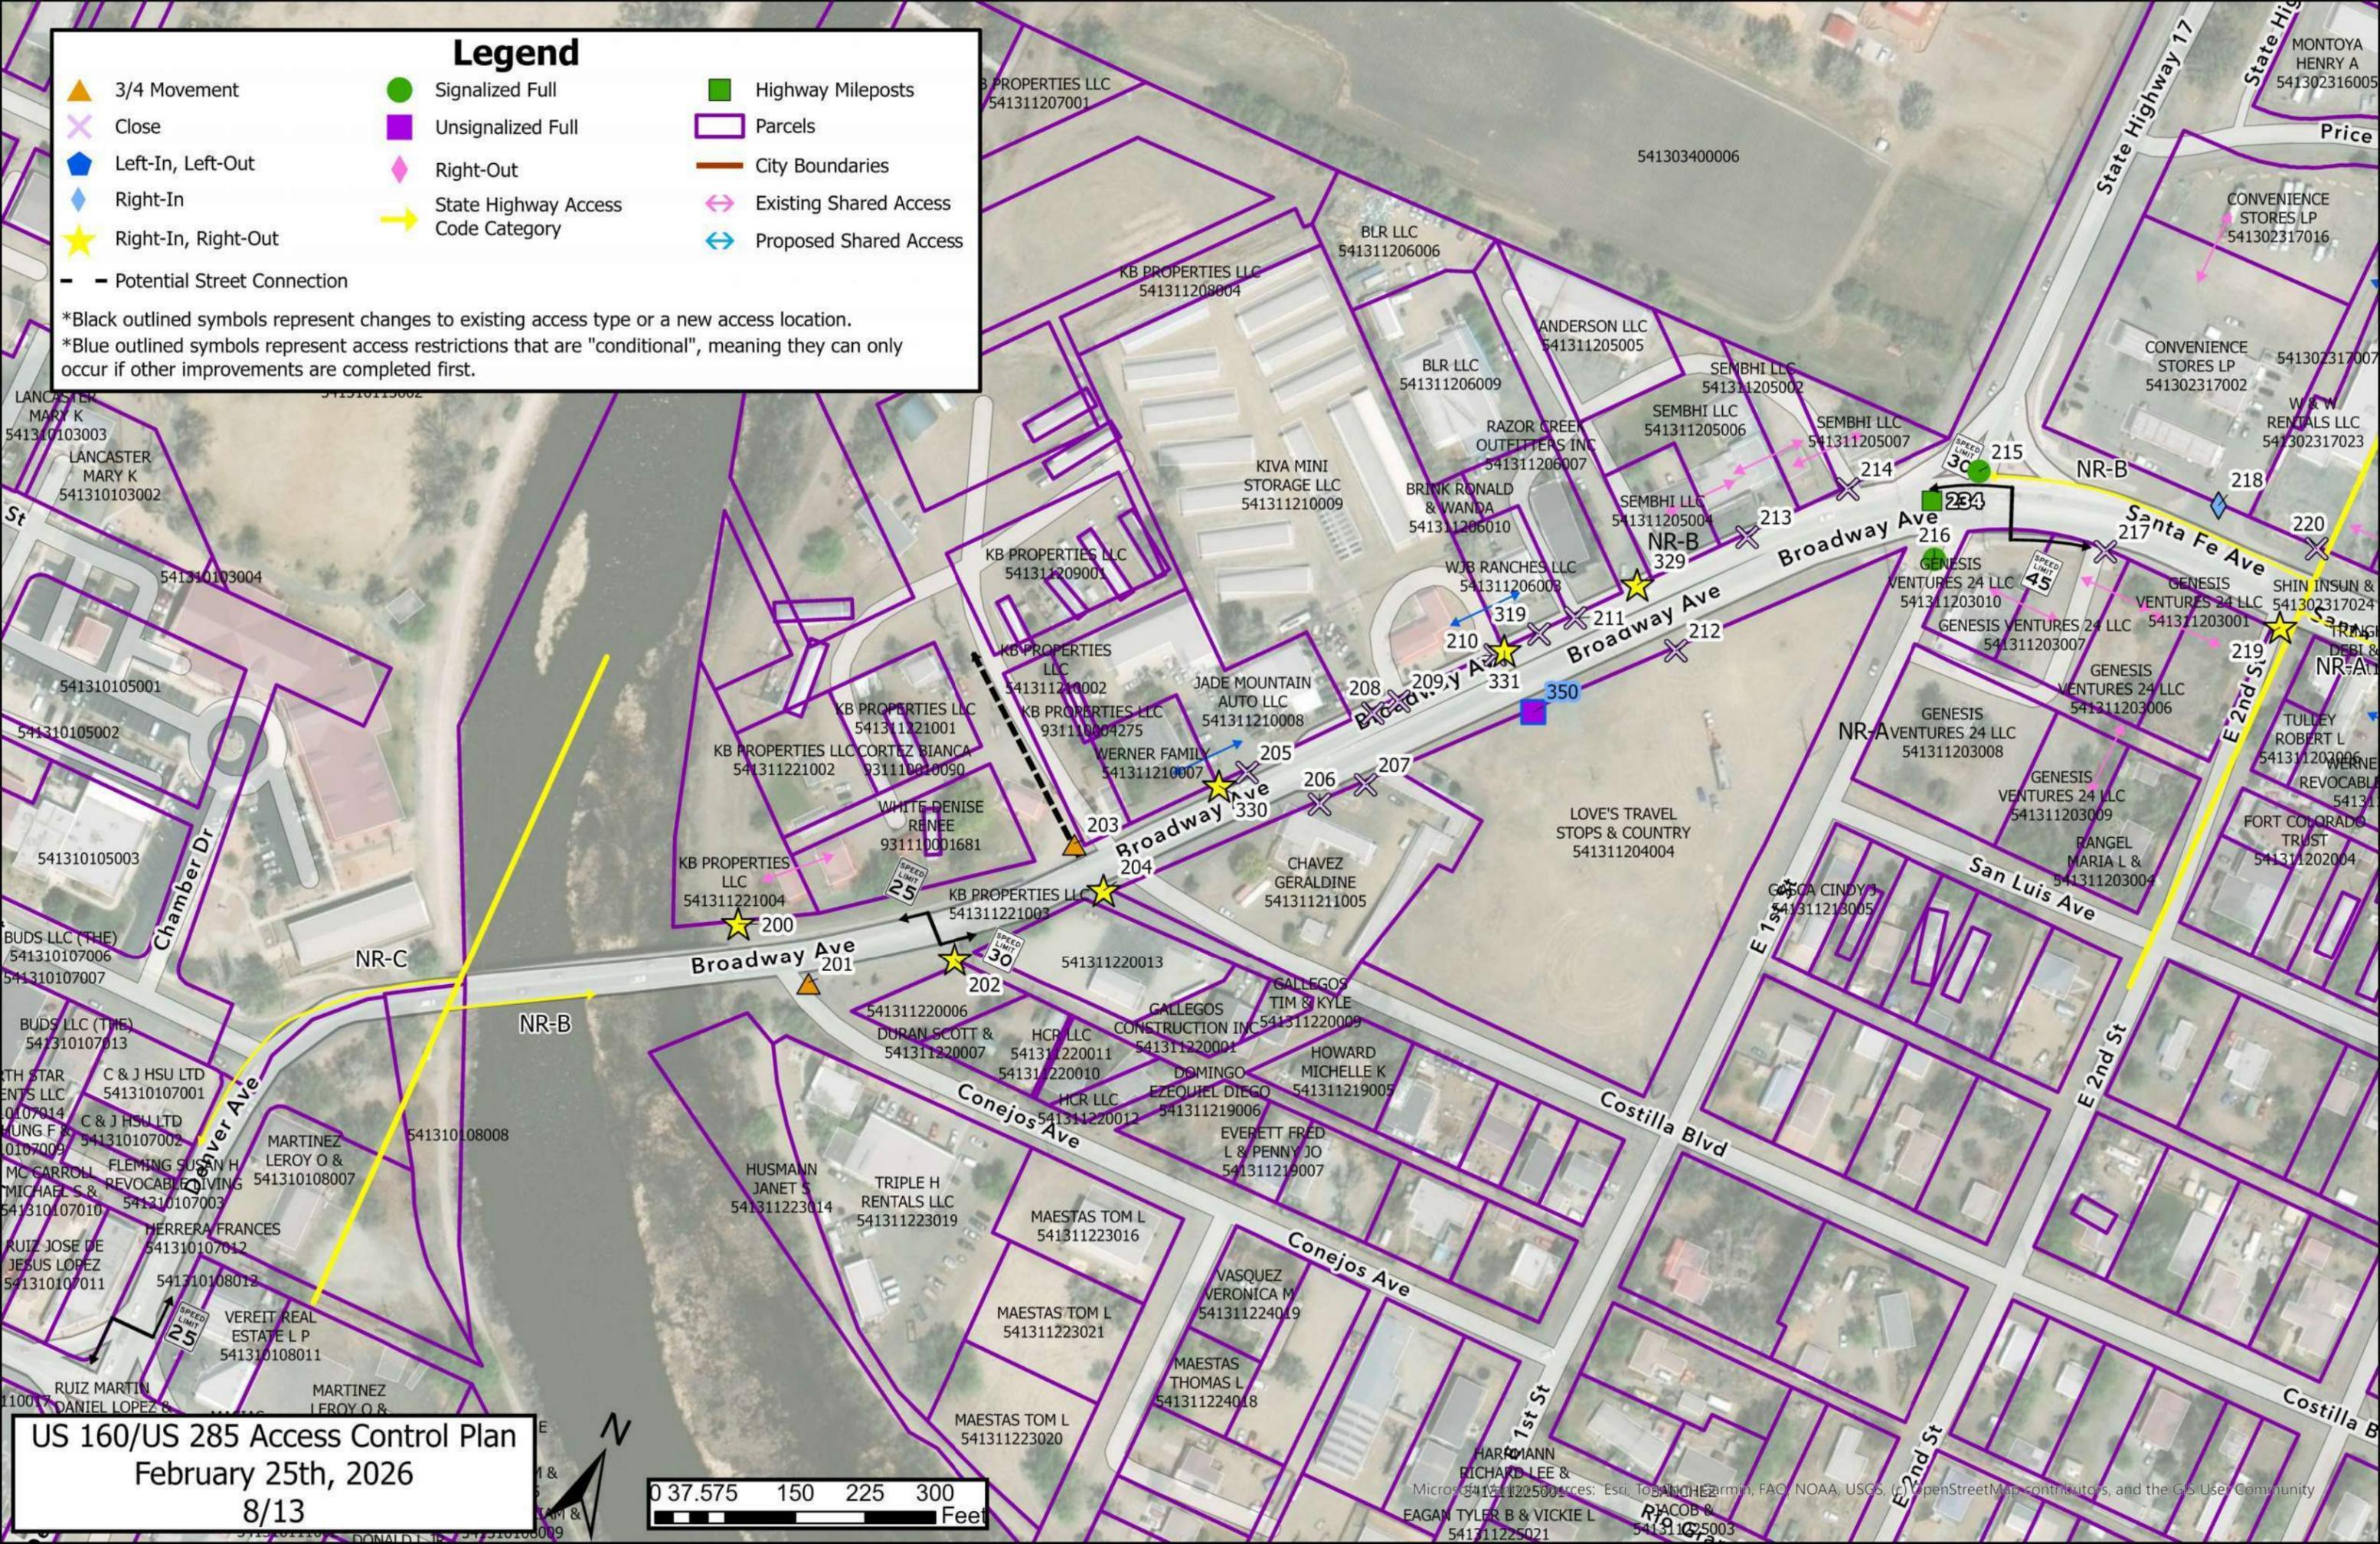

US 160/US 285 Access Control Plan
 February 25th, 2026
 8/13




Microsoft, Esri, TomTom, Garmin, FAO, NOAA, USGS, (c) OpenStreetMap contributors, and the GIS User Community


Legend


 3/4 Movement	 Signalized Full	 Highway Mileposts
 Close	 Unsignalized Full	 Parcels
 Left-In, Left-Out	 Right-Out	 City Boundaries
 Right-In	 State Highway Access Code Category	 Existing Shared Access
 Right-In, Right-Out		 Proposed Shared Access
 Potential Street Connection		

*Black outlined symbols represent changes to existing access type or a new access location.
 *Blue outlined symbols represent access restrictions that are "conditional", meaning they can only occur if other improvements are completed first.

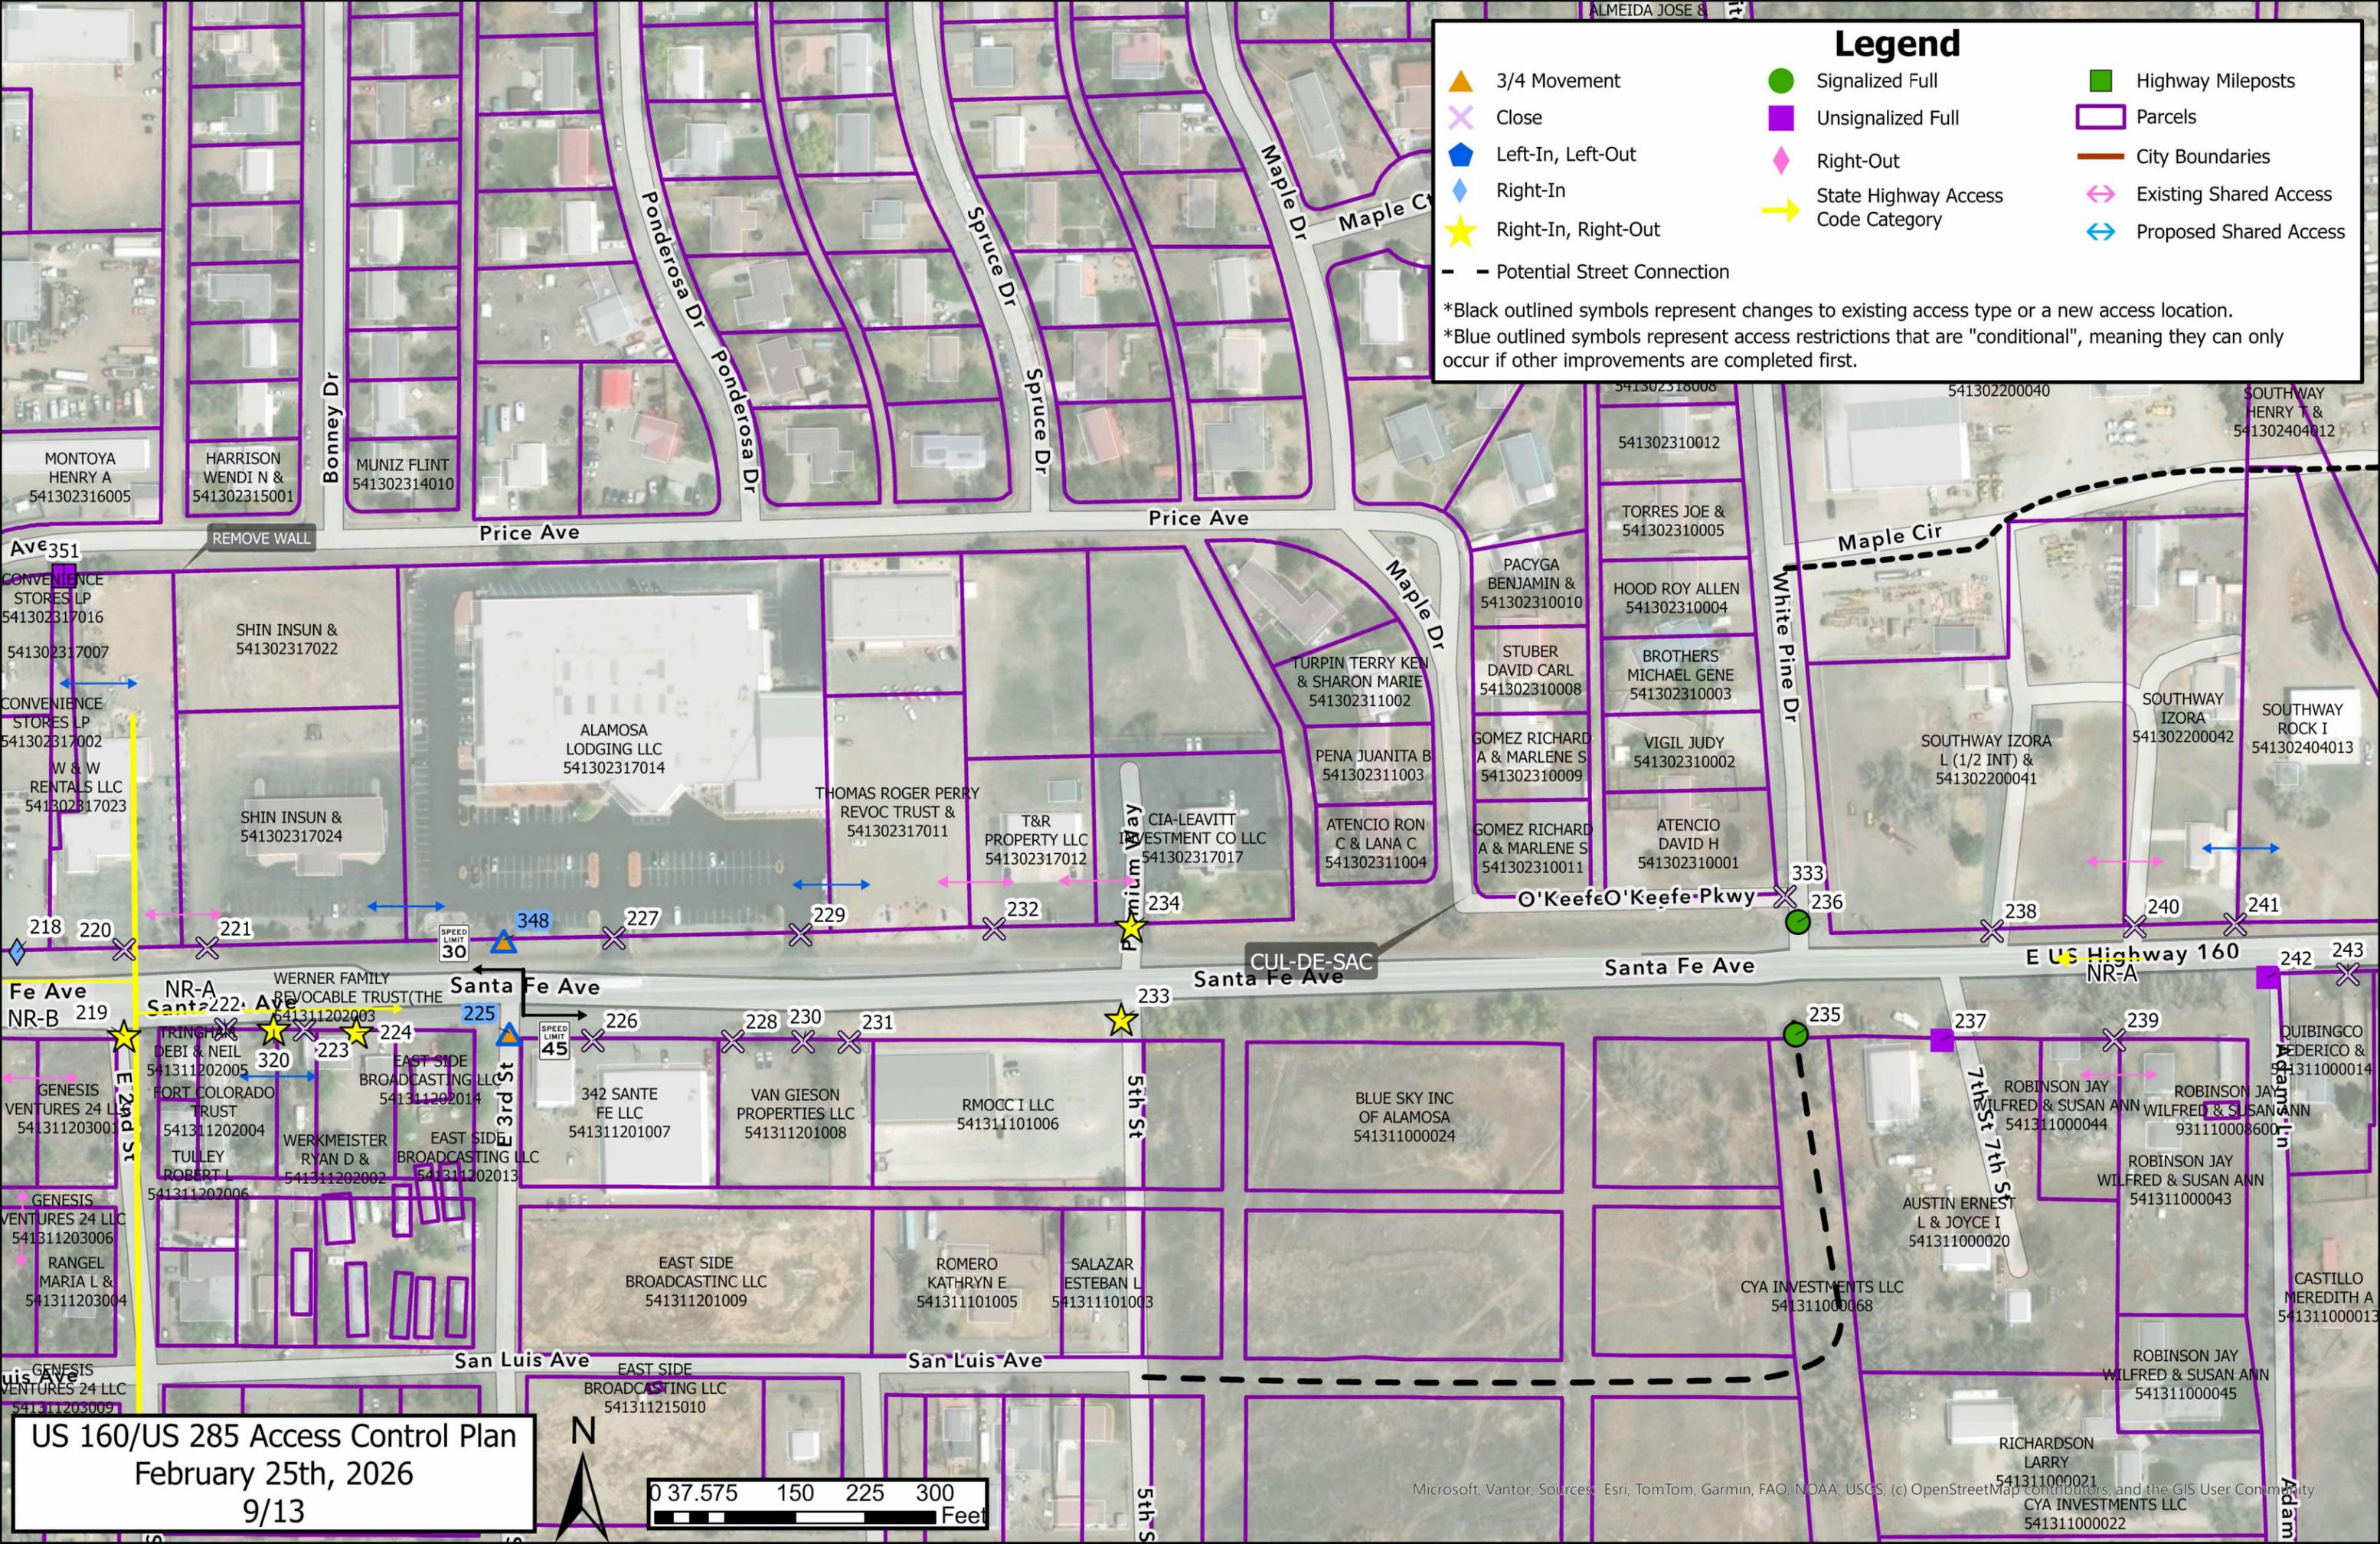

US 160/US 285 Access Control Plan
 February 25th, 2026
 9/13

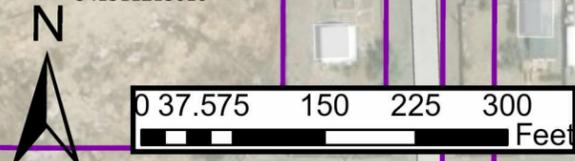

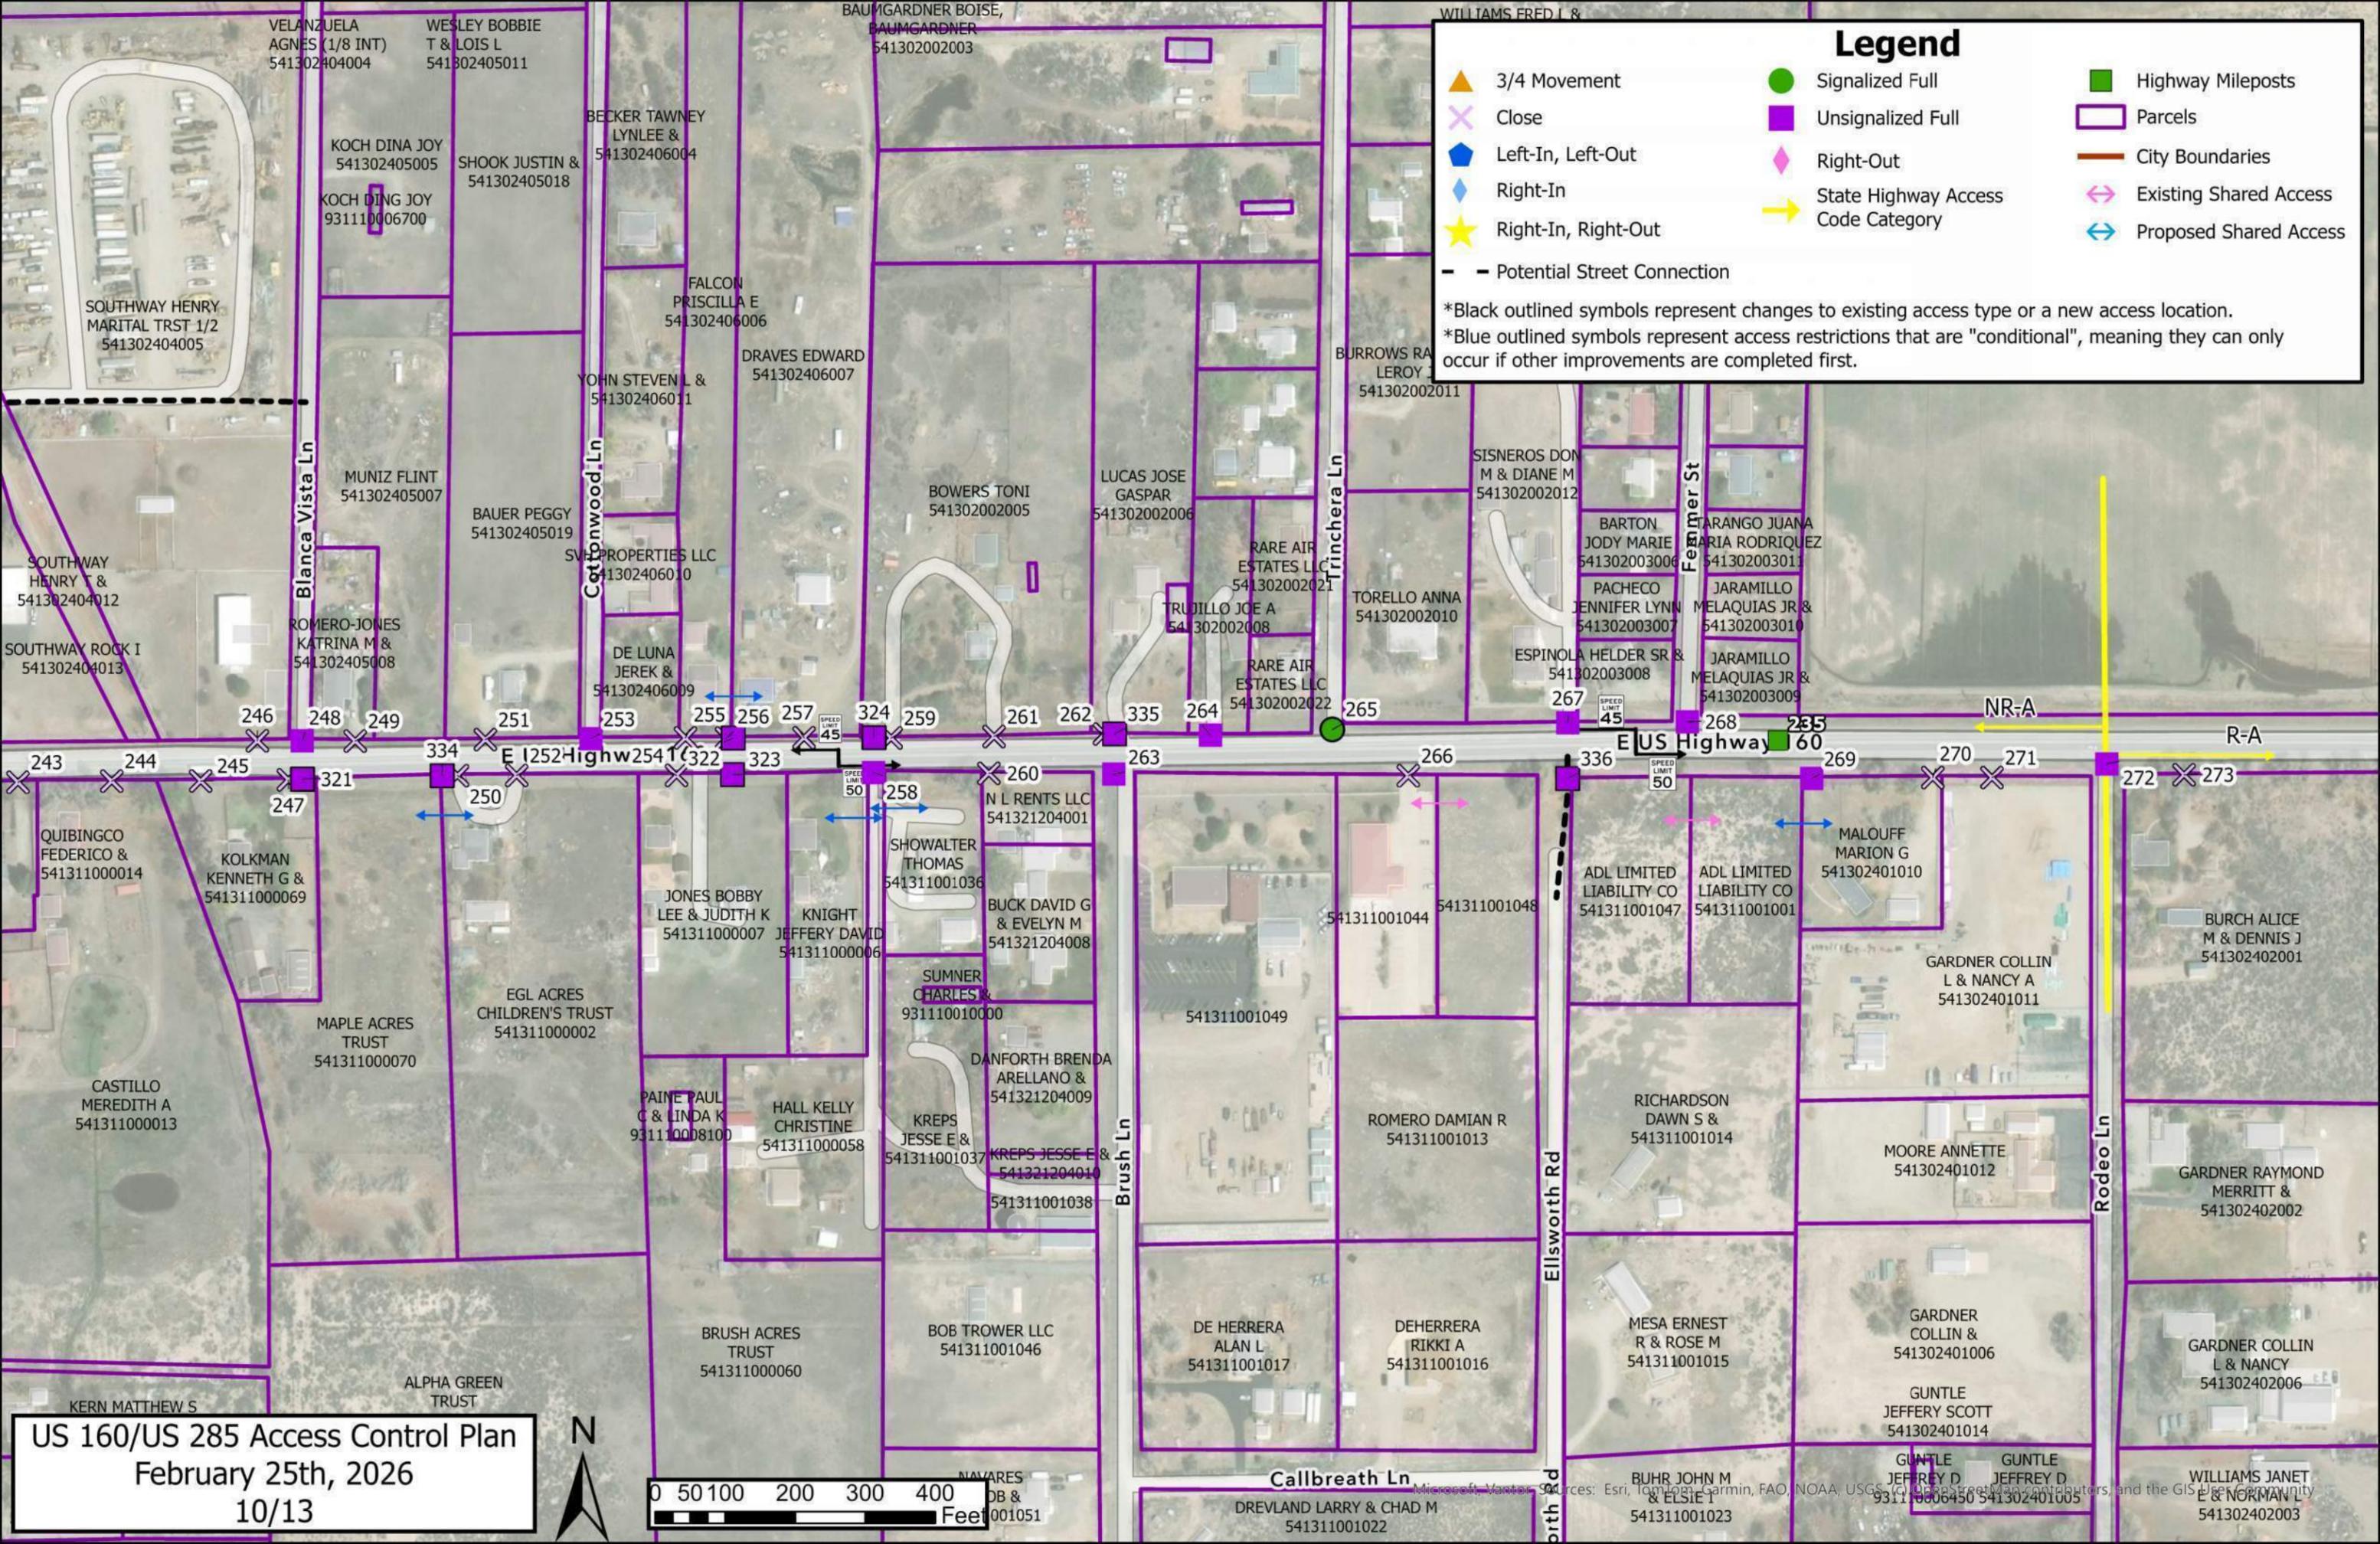

VELANZUELA AGNES (1/8 INT) 541302404004
 WESLEY BOBBIE T & LOIS L 541302405011

SOUTHWAY HENRY MARITAL TRST 1/2 541302404005


SOUTHWAY HENRY T & 541302404012

SOUTHWAY ROCK I 541302404013

QUIBINGCO FEDERICO & 541311000014

CASTILLO MEREDITH A 541311000013

US 160/US 285 Access Control Plan
 February 25th, 2026
 10/13

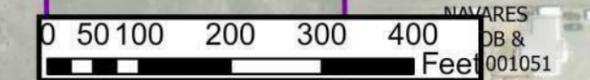


Legend


- ▲ 3/4 Movement
- ✕ Close
- ◆ Left-In, Left-Out
- ◇ Right-In
- ★ Right-In, Right-Out
- Signalized Full
- Unsignalized Full
- ◇ Right-Out
- State Highway Access Code Category
- Highway Mileposts
- ▭ Parcels
- City Boundaries
- ↔ Existing Shared Access
- ↔ Proposed Shared Access
- - Potential Street Connection

*Black outlined symbols represent changes to existing access type or a new access location.
 *Blue outlined symbols represent access restrictions that are "conditional", meaning they can only occur if other improvements are completed first.

KERN MATTHEW S
 ALPHA GREEN TRUST

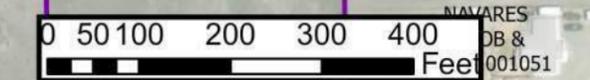

Microsoft, Yahoo, Sources: Esri, TomTom, Garmin, FAO, NOAA, USGS, (c) OpenStreetMap contributors, and the GIS User Community

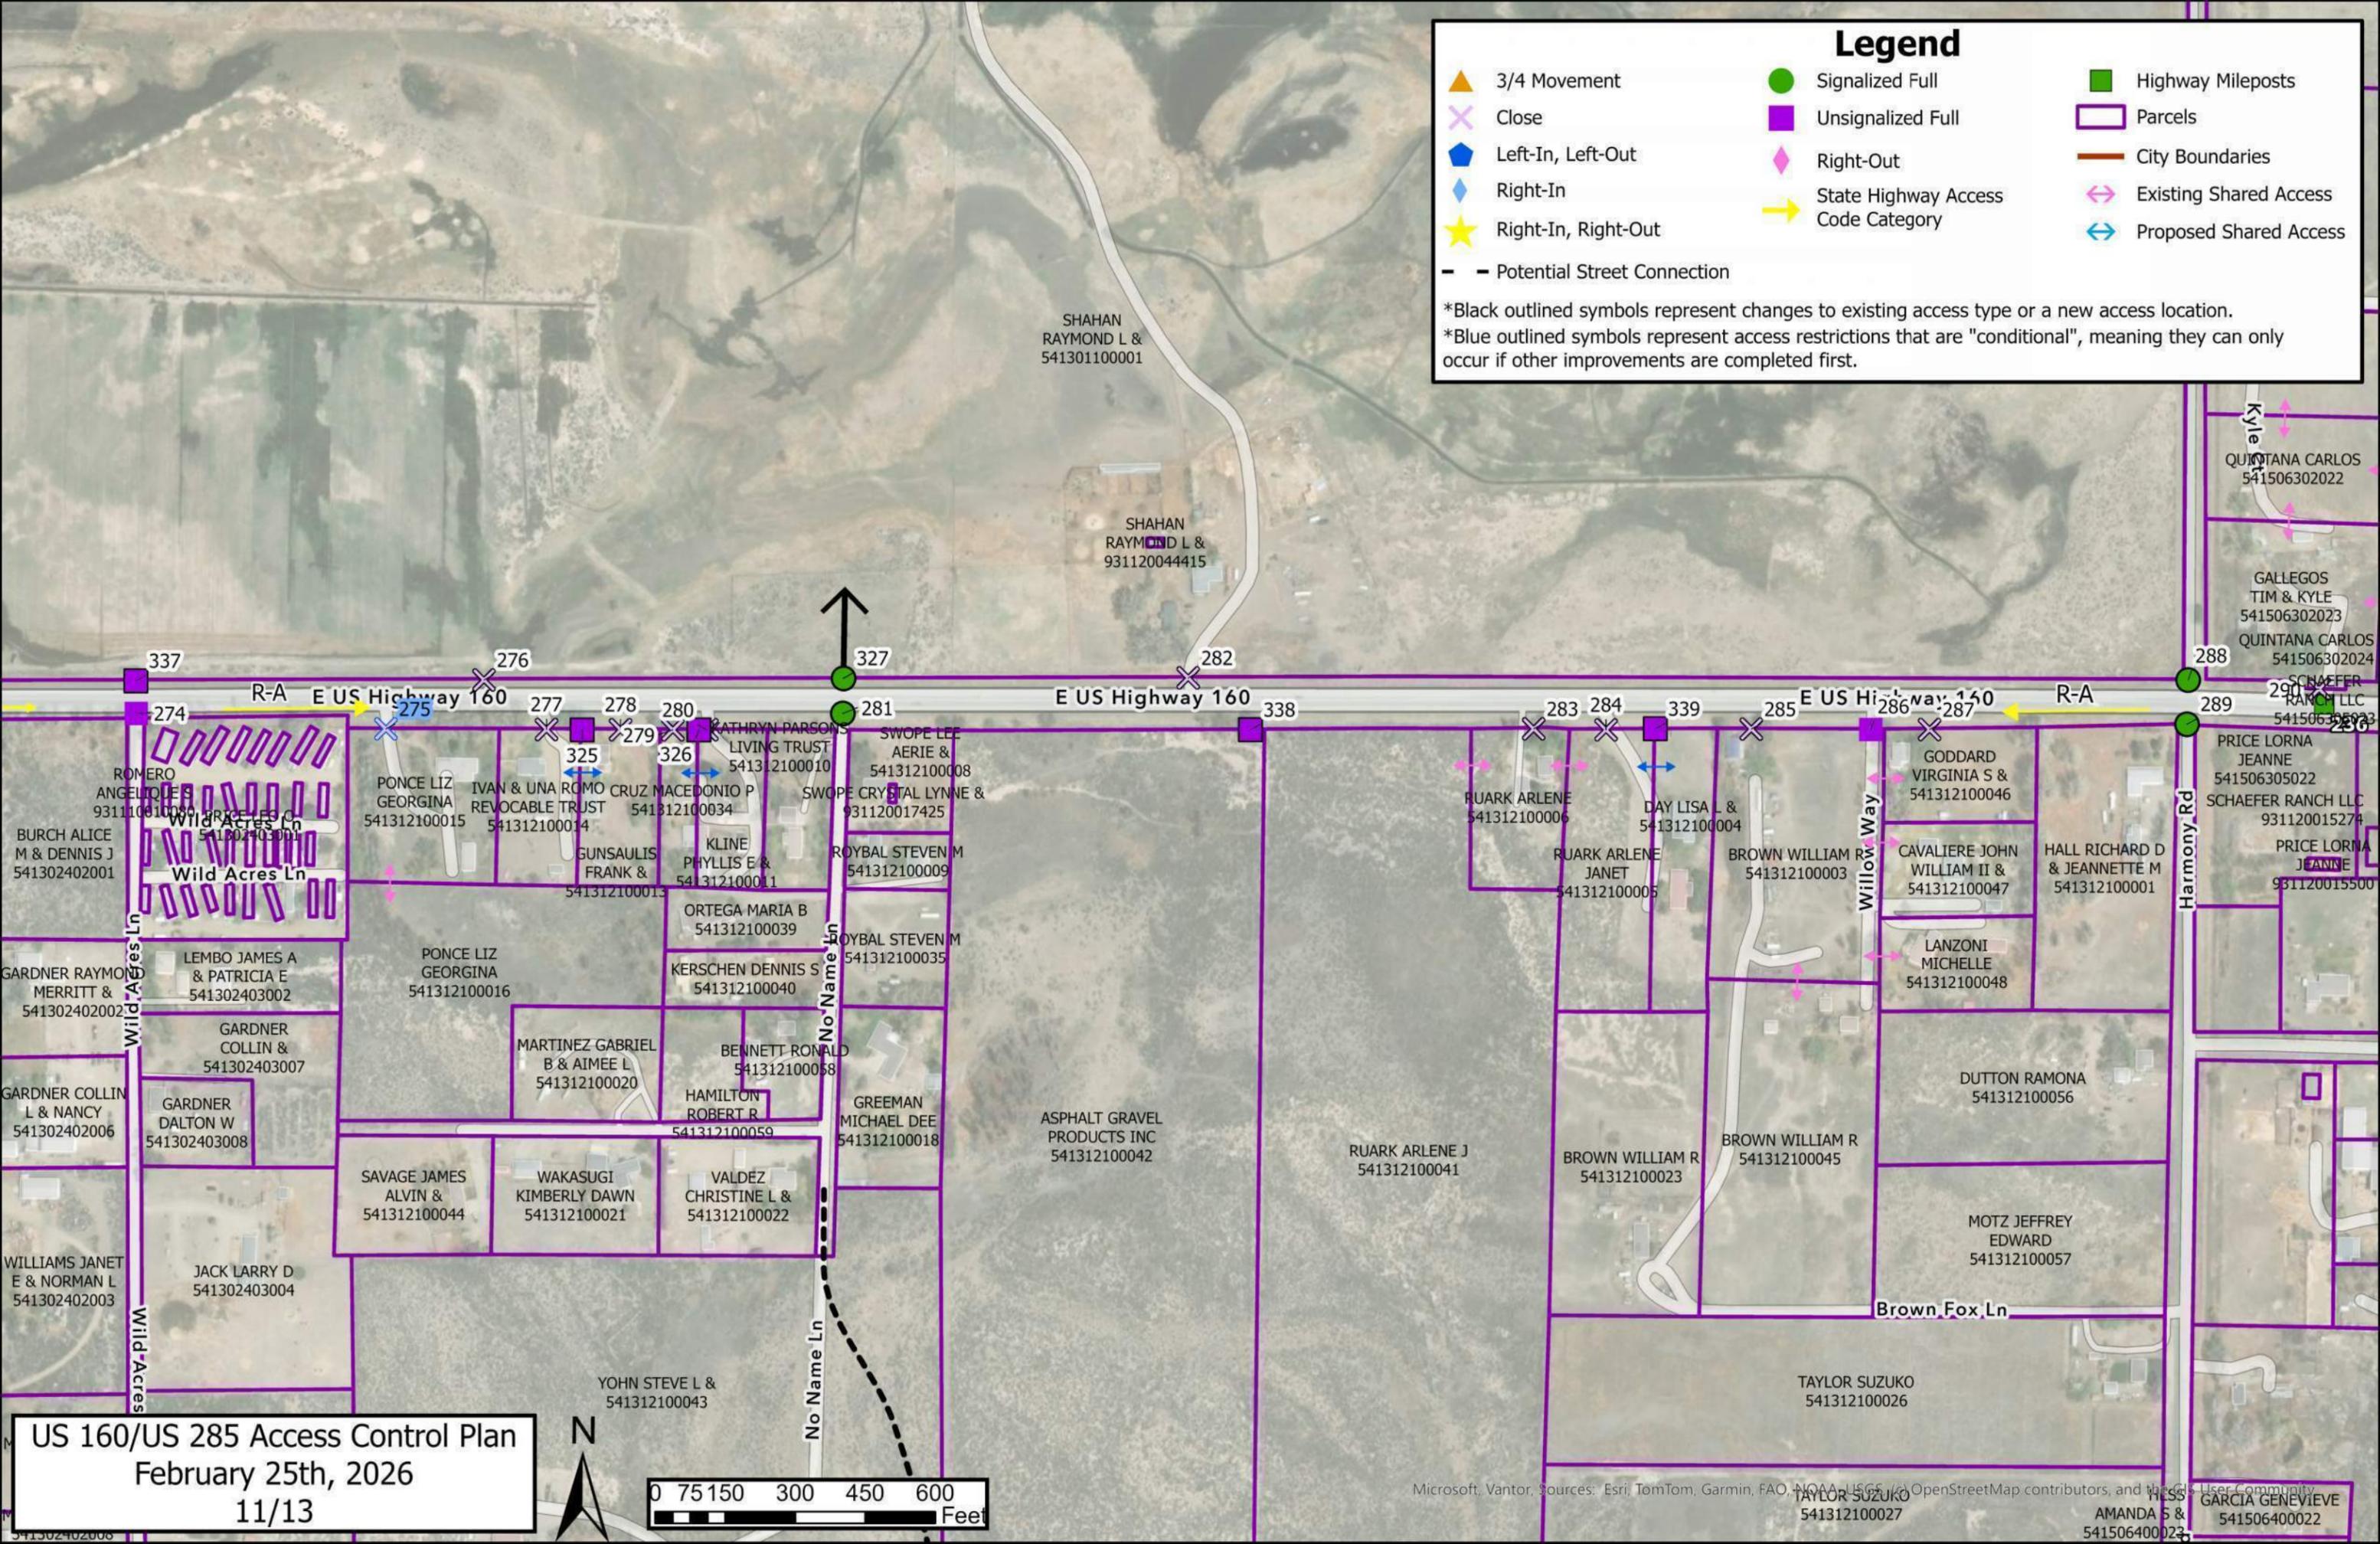


Legend

<ul style="list-style-type: none"> ▲ 3/4 Movement ✕ Close ⬇ Left-In, Left-Out ◊ Right-In ★ Right-In, Right-Out Potential Street Connection 	<ul style="list-style-type: none"> ● Signalized Full ■ Unsignalized Full ◆ Right-Out ➔ State Highway Access Code Category 	<ul style="list-style-type: none"> ■ Highway Mileposts Parcels City Boundaries ↔ Existing Shared Access ↔ Proposed Shared Access
---	---	--

*Black outlined symbols represent changes to existing access type or a new access location.
 *Blue outlined symbols represent access restrictions that are "conditional", meaning they can only occur if other improvements are completed first.

US 160/US 285 Access Control Plan
 February 25th, 2026
 11/13



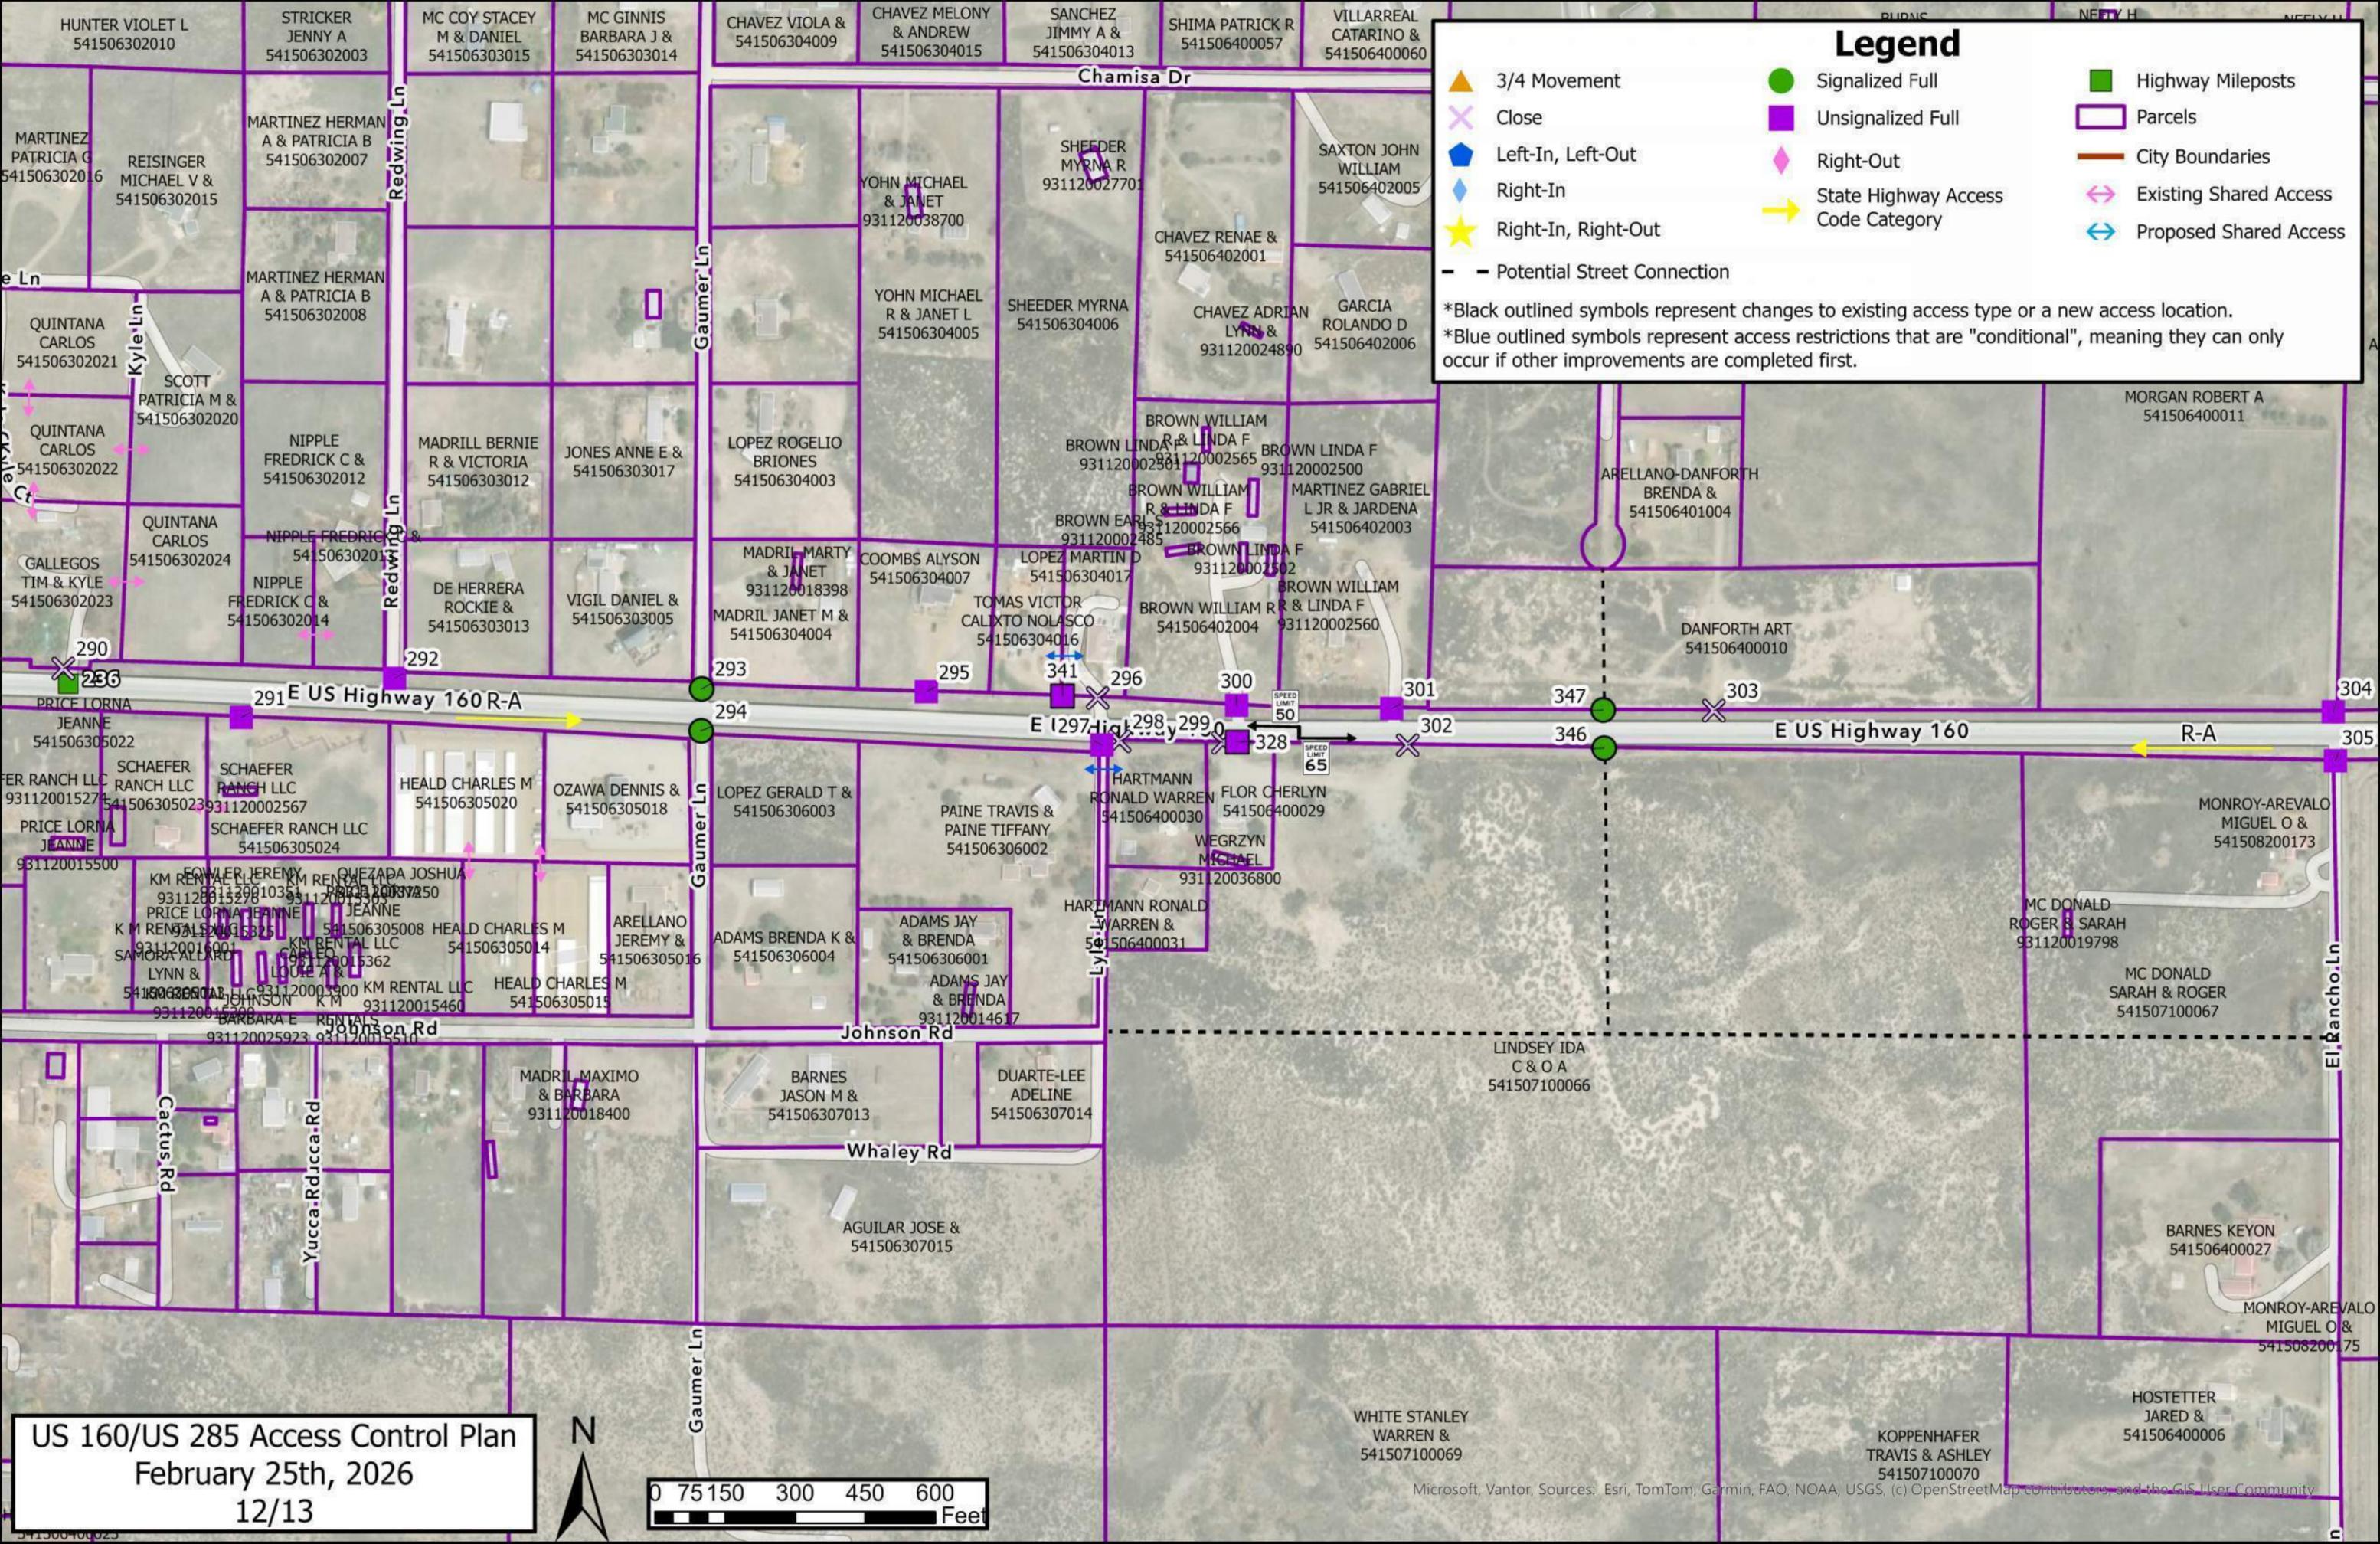



Legend

	3/4 Movement		Signalized Full		Highway Mileposts
	Close		Unsignalized Full		Parcels
	Left-In, Left-Out		Right-Out		City Boundaries
	Right-In		State Highway Access Code Category		Existing Shared Access
	Right-In, Right-Out		Proposed Shared Access		Potential Street Connection

*Black outlined symbols represent changes to existing access type or a new access location.
 *Blue outlined symbols represent access restrictions that are "conditional", meaning they can only occur if other improvements are completed first.

US 160/US 285 Access Control Plan
 February 25th, 2026
 12/13

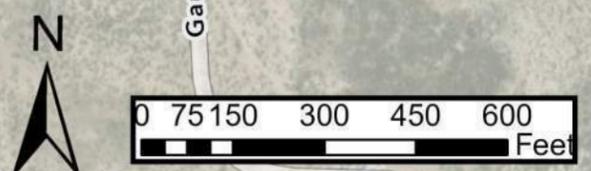

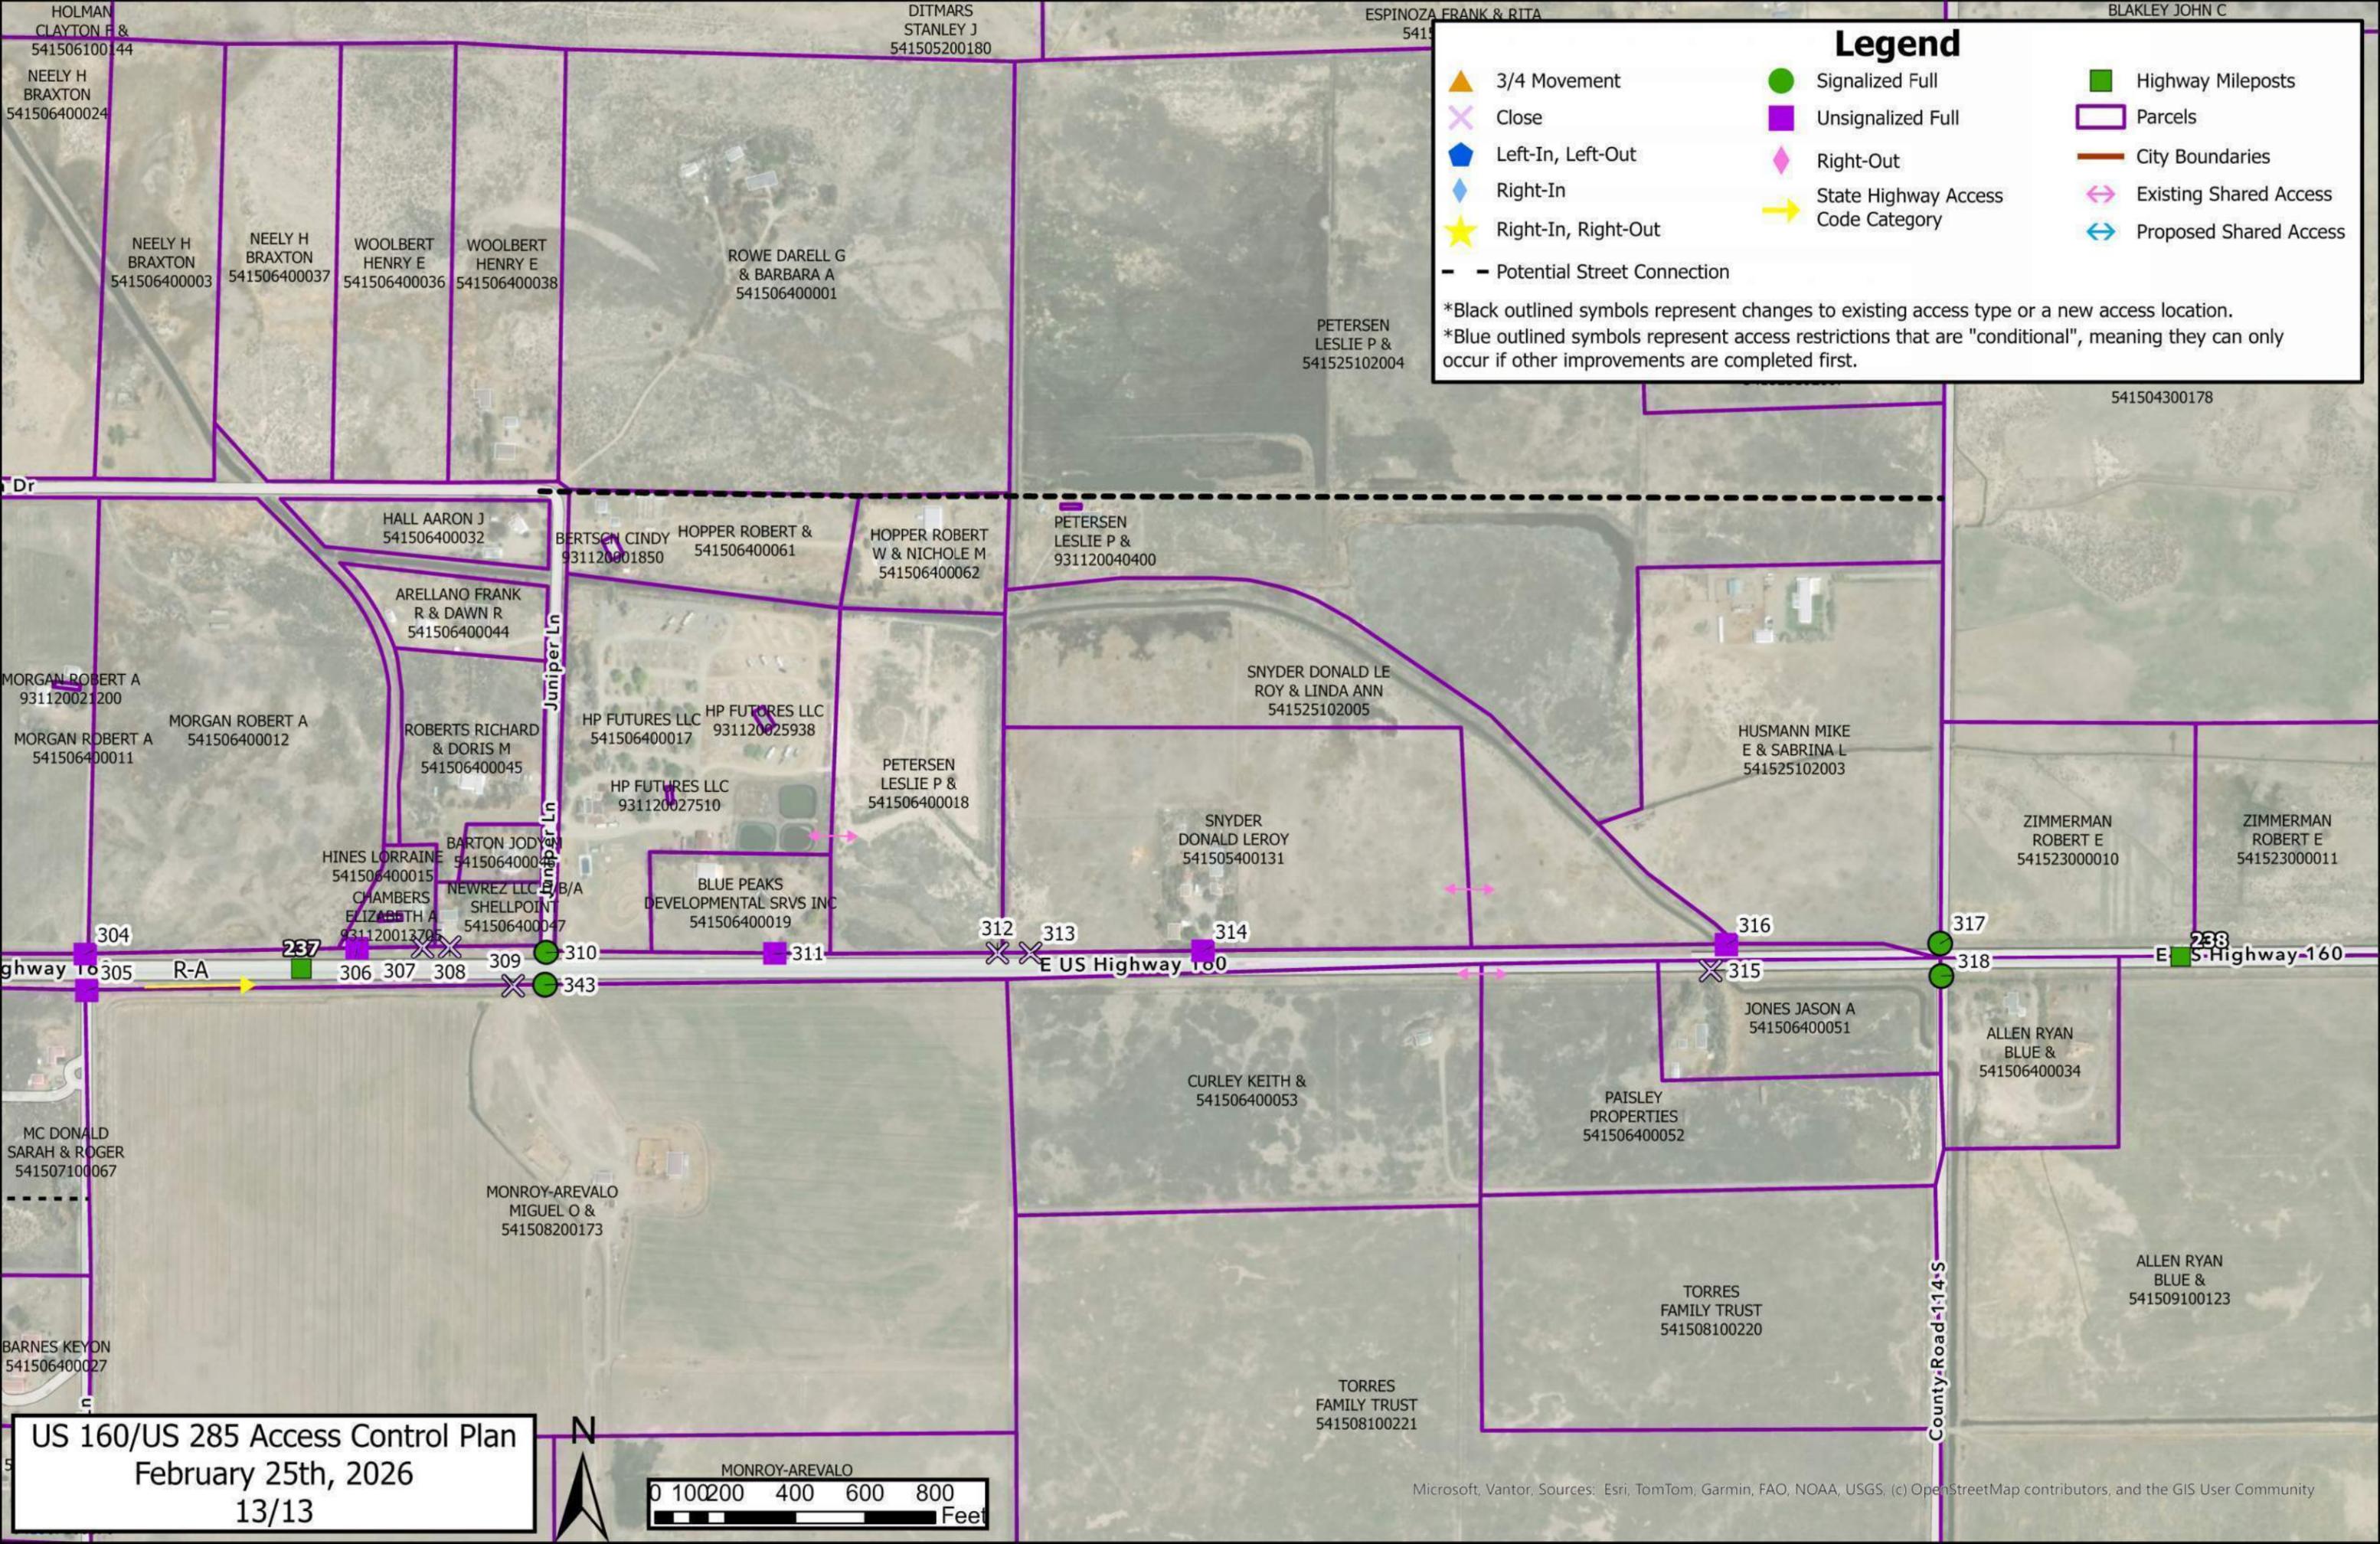

Legend

	3/4 Movement		Signalized Full		Highway Mileposts
	Close		Unsignalized Full		Parcels
	Left-In, Left-Out		Right-Out		City Boundaries
	Right-In		State Highway Access Code Category		Existing Shared Access
	Right-In, Right-Out				Proposed Shared Access
	Potential Street Connection				

*Black outlined symbols represent changes to existing access type or a new access location.
 *Blue outlined symbols represent access restrictions that are "conditional", meaning they can only occur if other improvements are completed first.

US 160/US 285 Access Control Plan
 February 25th, 2026
 13/13

